


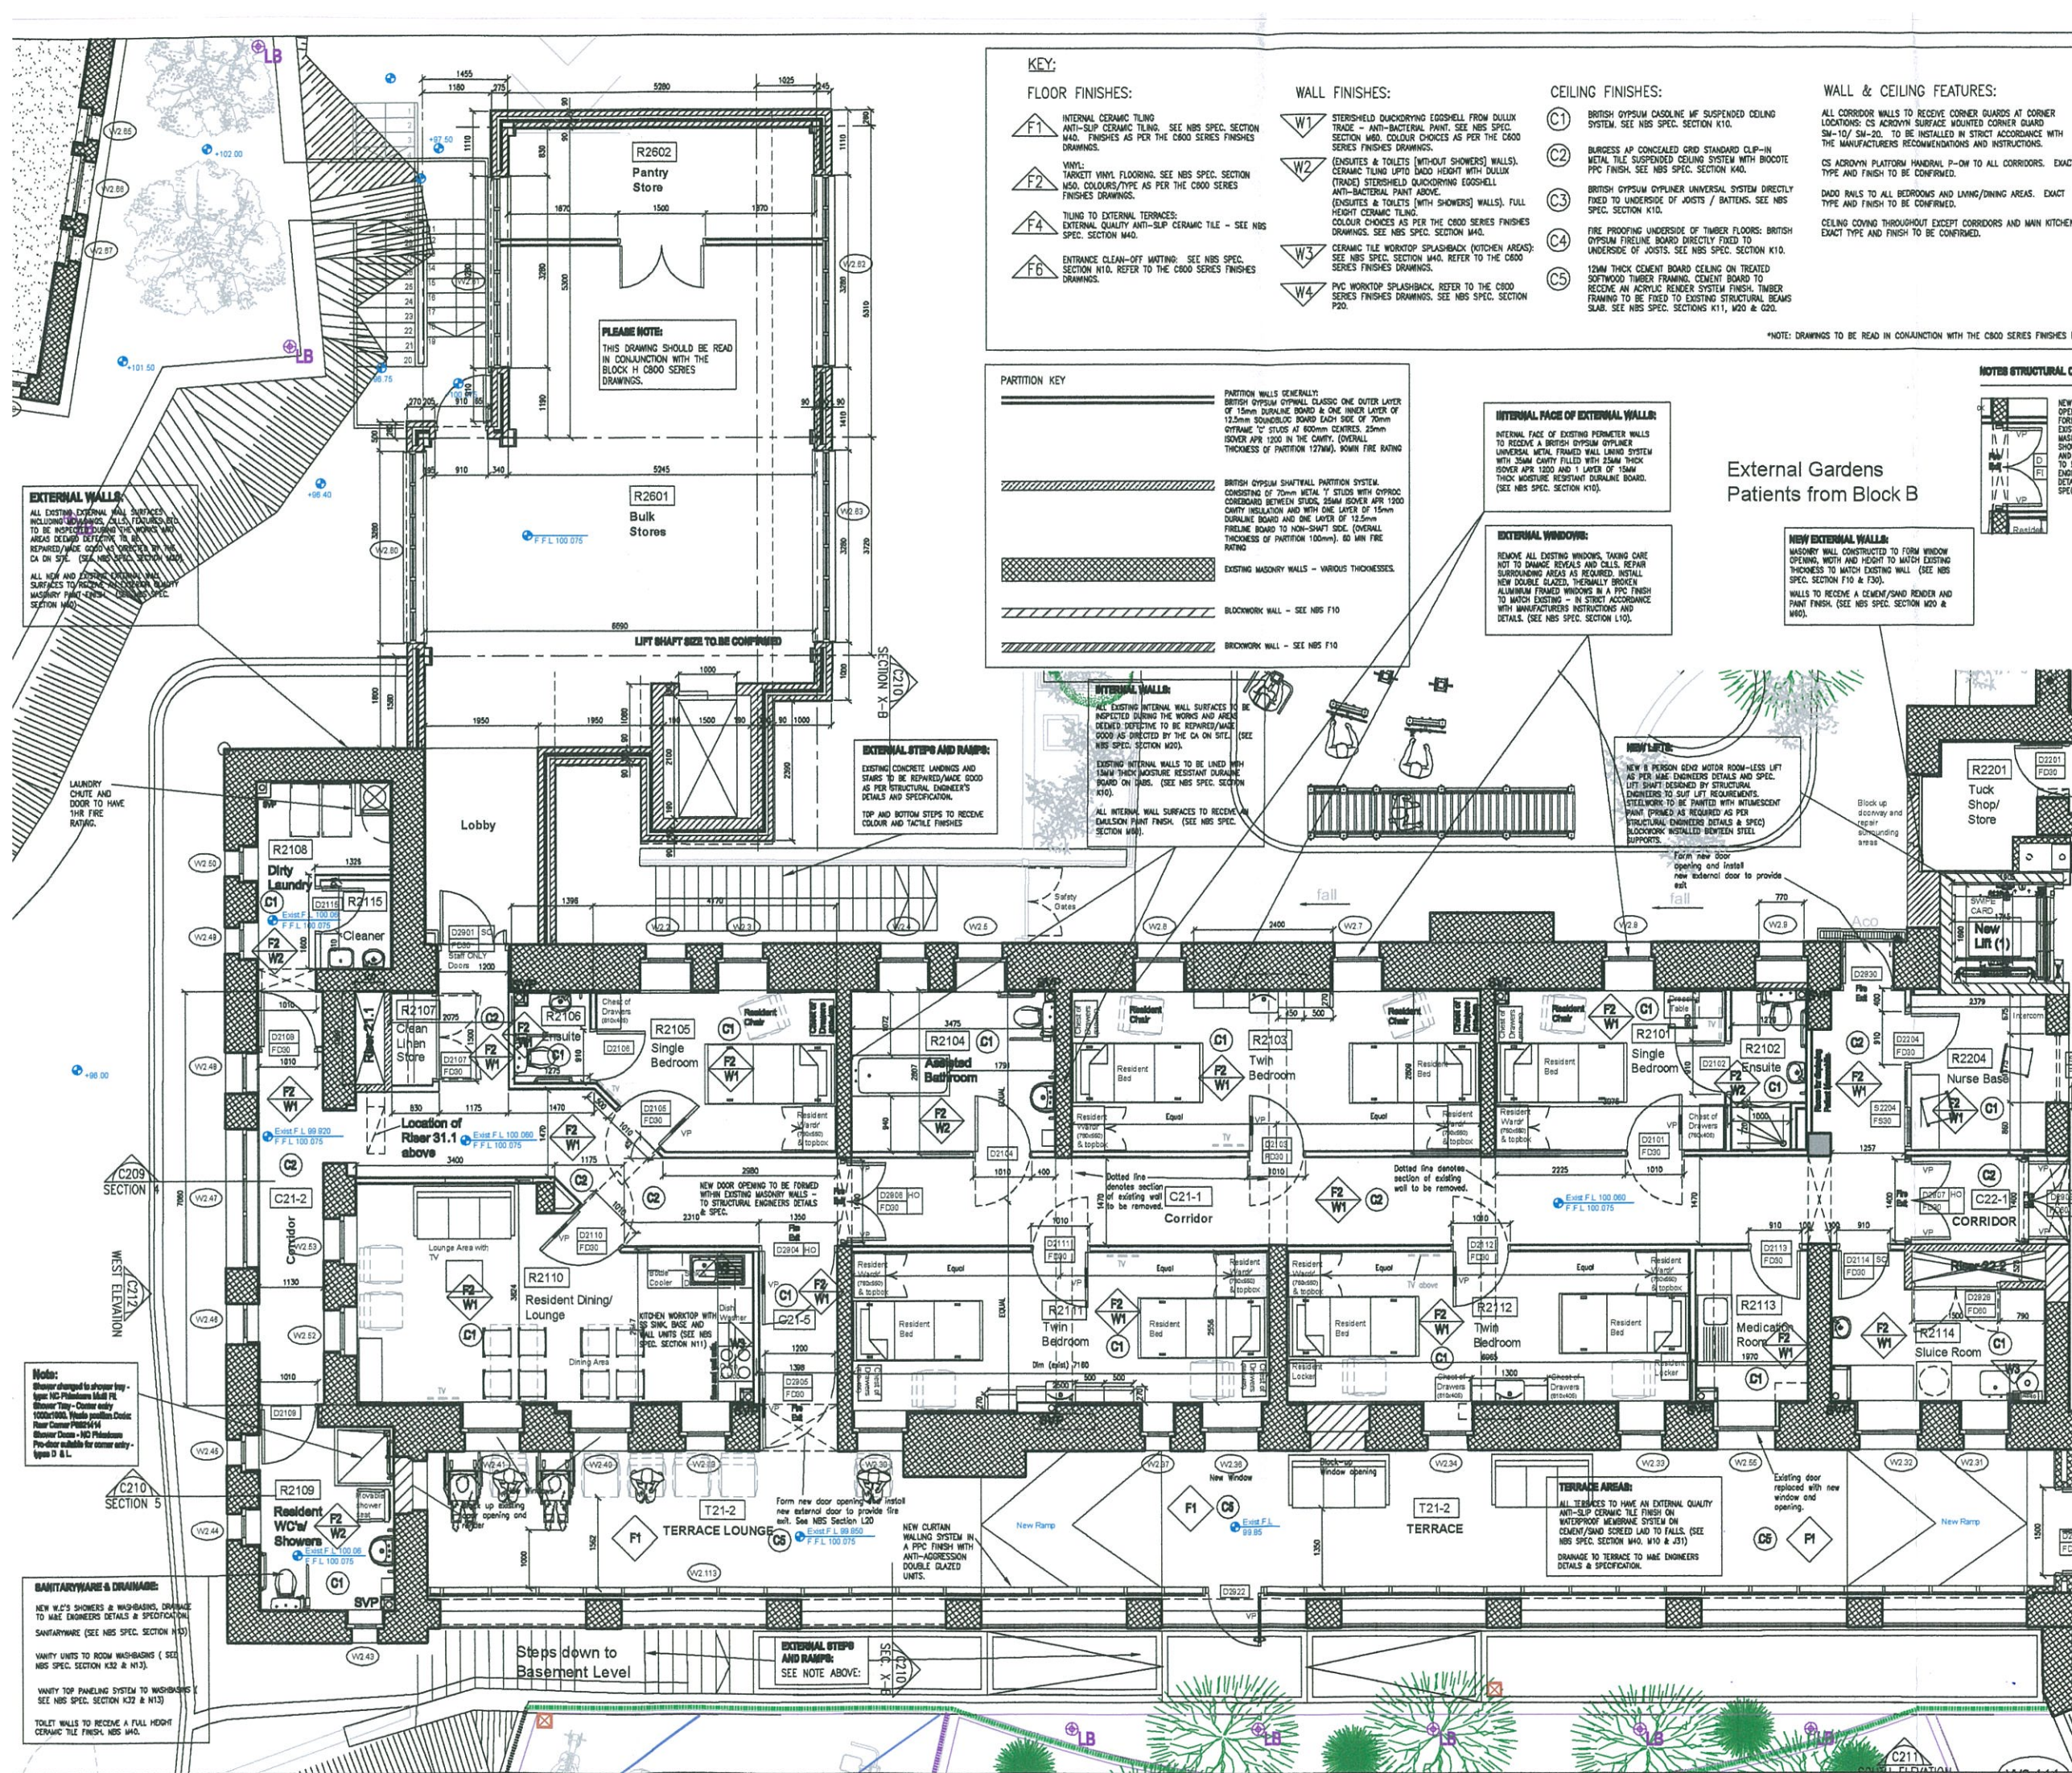

NOTES

Do not scale from this drawing. Only figured dimensions are to be taken from this drawing.

Contractor must verify all dimensions on site before commencing any work or shop drawings.

Work within the Gibraltar Construction (Design & Management) Regulations is not to start until a Health and Safety Plan has been produced.

This Drawing is Copyright and must not be reproduced without consent of GCArchitects.

This drawing originates from the CAD file:

Project: JJC

Rev.	Description	Drawn	Date	Checked	Date
A	Window W2.10 reduced in width	JOR	18.11.10		
B	Revisions as bubbled	JOR	18.12.10		
C	Rooms 2107 and 2108 switched in use	JOR	18.01.11		
D	Door D2206 fire rating removed	JOR	22.02.11		
E	Revisions as noted and bubbled	JOR	01.04.11		
F	Revisions noted and bubbled	JOR	21.04.11		
G	Revisions as noted and bubbled	JOR	21.07.11		
H	Revisions as noted and bubbled	JOR	03.12.11		
I	New Client's Brief Construction Issues	JJC	13.12.12		
J	New Client's Brief Construction Issues; Minor Amendments	JJC	08.02.13		
K	Minor Amendments	JJC	17.05.13		
L	FINISHES KEY UPDATED	JJC	22.05.13		
M	Block H, Kitchens & Door Access Control	JJC	20.08.13		
N	UPDATED	JJC	20.08.13		

GENERAL NOTES

DRAWING TO BE READ IN CONJUNCTION WITH NBS SPECIFICATION. ONLY SELECTED NBS REFERENCES ARE SHOWN ON THIS DRAWING. PLEASE NOTE THAT CONTRACTOR IS RESPONSIBLE FOR FULL CROSS REFERENCING OF NBS SPECIFICATION AND DRAWINGS.

ALL DIMENSIONS GIVEN ARE IN MILLIMETRES AND MUST BE CHECKED ON SITE AND NOT SCALED FROM THESE DRAWINGS.

ALL WRITTEN DIMENSIONS TO BE CHECKED ON SITE BY CONTRACTORS / SUPPLIERS.

ALL MATERIALS AND FITTINGS TO BE TO BRITISH STANDARDS AND BEST QUALITY.

ALL WORKS TO COMPLY WITH LATEST GIBRALTAR CDM AND HEALTH & SAFETY REGULATIONS.

ALL AREAS DISTURBED OR EXPOSED DURING WORKS TO BE MADE GOOD TO MATCH EXISTING ADJACENT.

THE CONTRACTOR IS TO PROVIDE SAMPLES OF EXACT FINISHES AND FITTINGS TO BE APPROVED PRIOR TO PLACEMENT OF ORDERS AND/OR PROCEEDING WITH THE WORKS.

ALL ARISINGS TO BE CARTED AWAY AND DISPOSED OF IN ACCORDANCE WITH LOCAL REGULATIONS.

ALL COLUMNS AND STRUCTURAL ELEMENTS ARE INDICATIVE ONLY. REFER TO STRUCTURAL ENGINEER'S DRAWINGS FOR ALL STRUCTURAL ELEMENTS.

FOR M&E WORK REFER TO M&E ENGINEER'S DRAWINGS AND SPECIFICATION.

GCArchitects, Gibraltar.

CONSTRUCTION

Date: 03/11/10 Signed: JJC

GCArchitects

Members of the Royal Institute of British Architects

GCArchitects Ltd., Suite 1, First Floor, 21 Horse Barrack Lane, GIBRALTAR.
T: (350) 49590, F: (350) 49601, E: info@gcarchitects.gi, W: www.gcarchitects.gi

PROJECT

Government of Gibraltar
Former Royal Naval Hospital
Gibraltar

DRAWING TITLE

Block B - Dementia Therapy
Level 2: Ground Floor Plan
Sheet 1 of 2

Scale	Drawn By	Checked By
1:50 @ A1	JOR	JJC

Date Drawn	Date Checked
16/07/10	

Drawing Status: **CONSTRUCTION**

DRAWING NO. **09012/B/C201 Rev. N**