



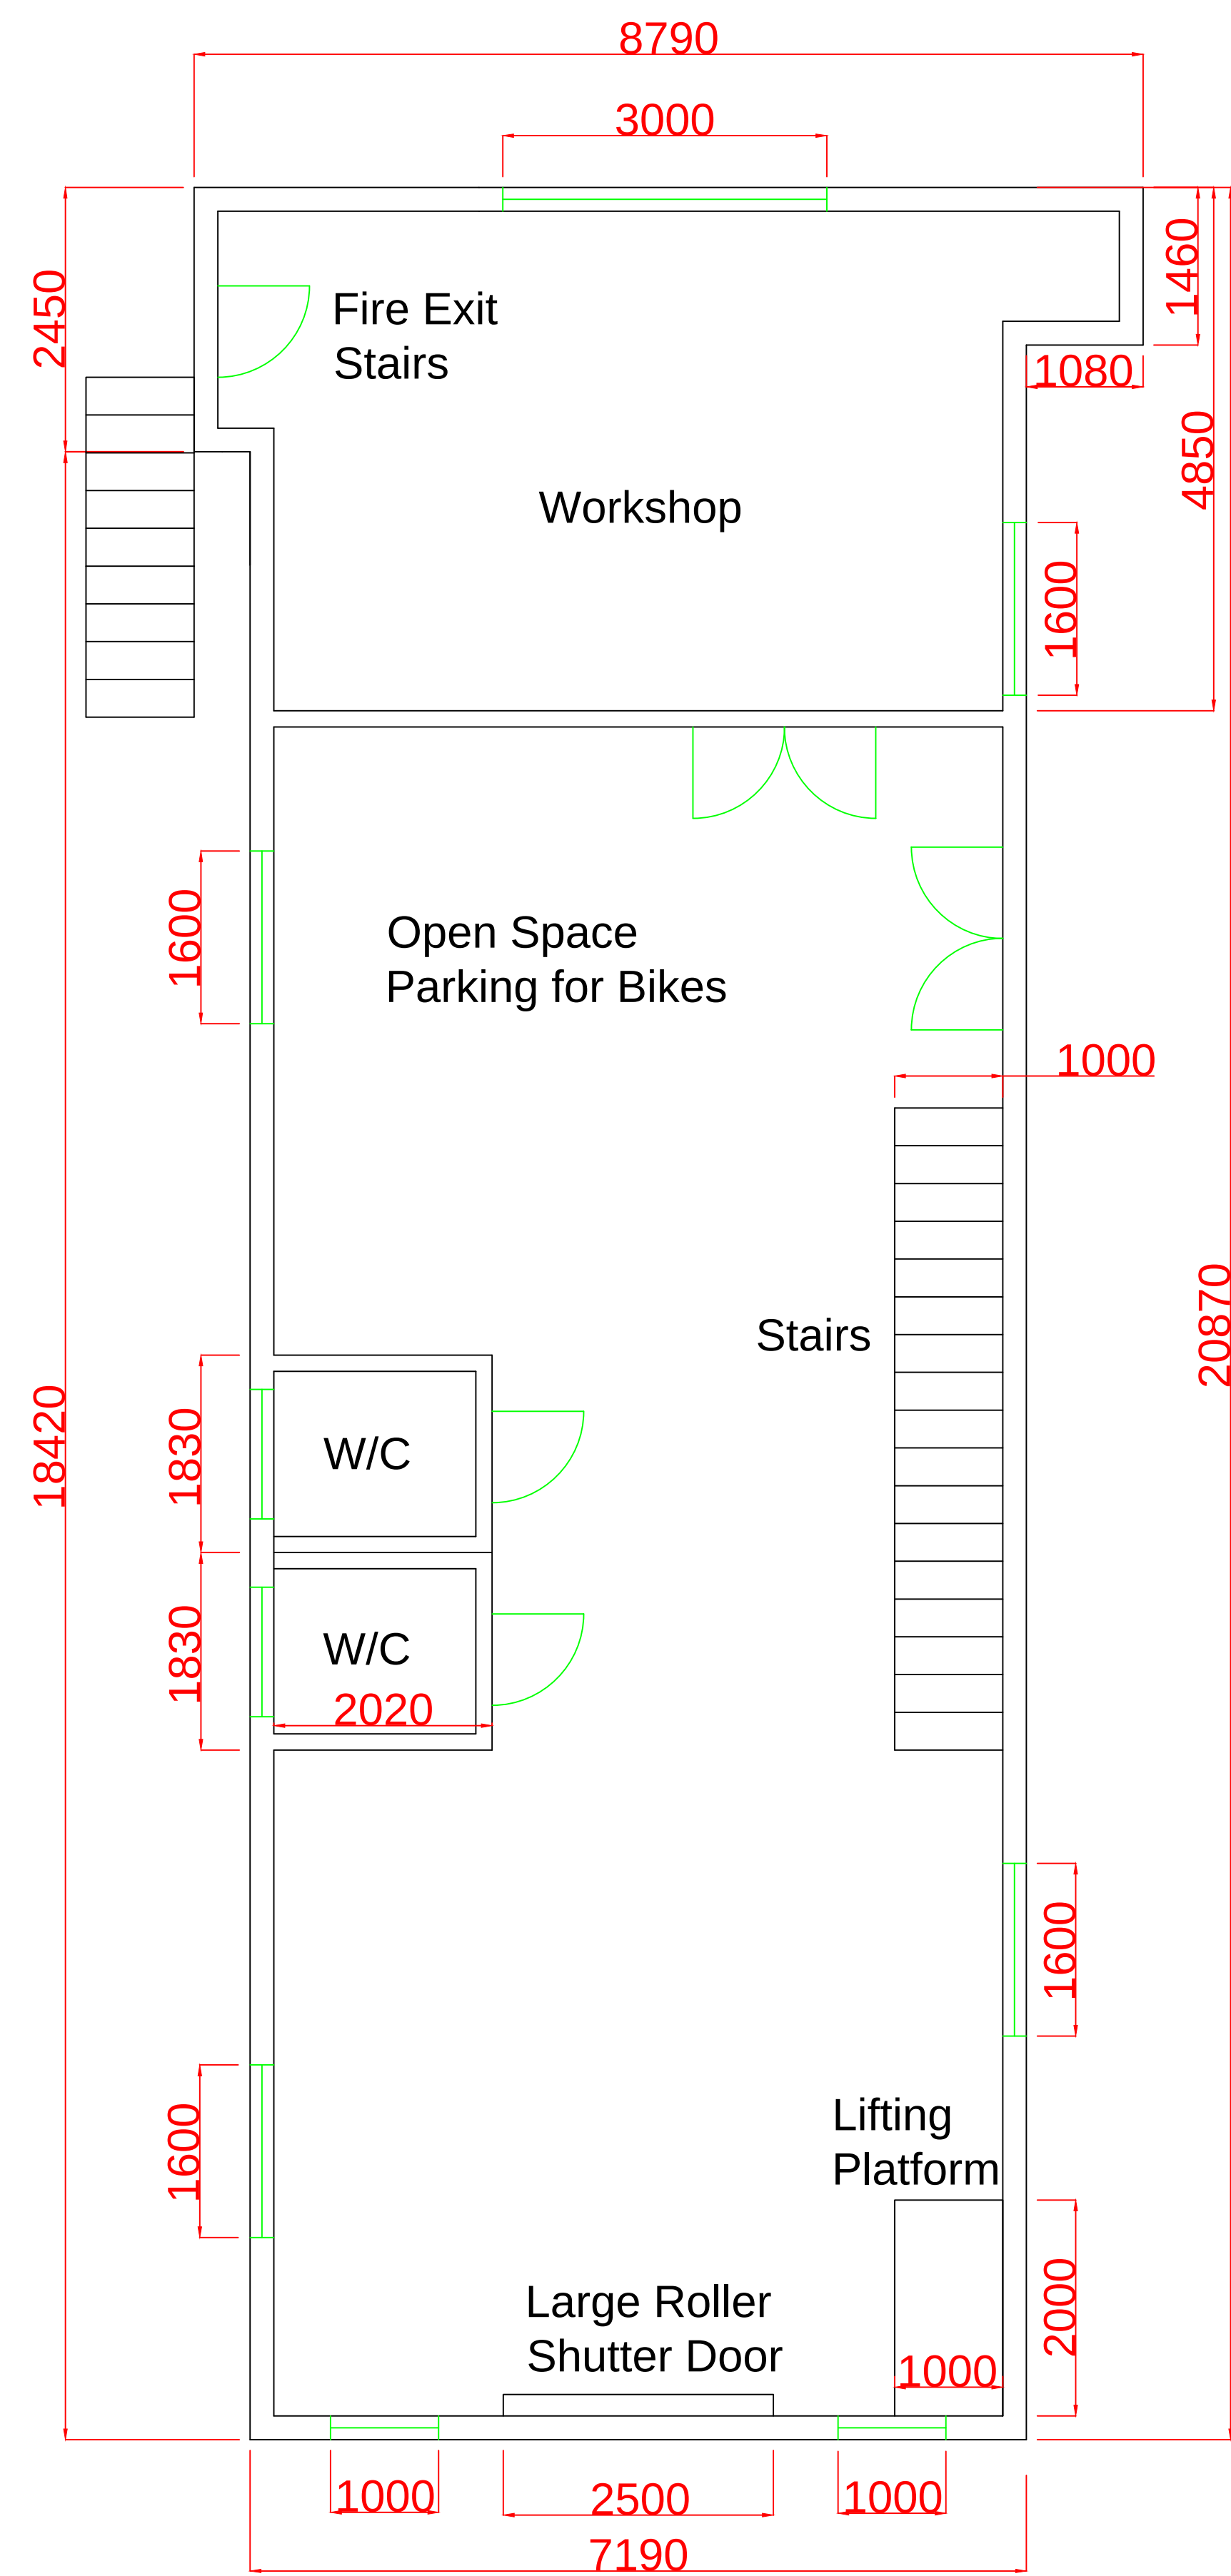

PROPOSED GROUND FLOOR PLAN

Scale 1:50

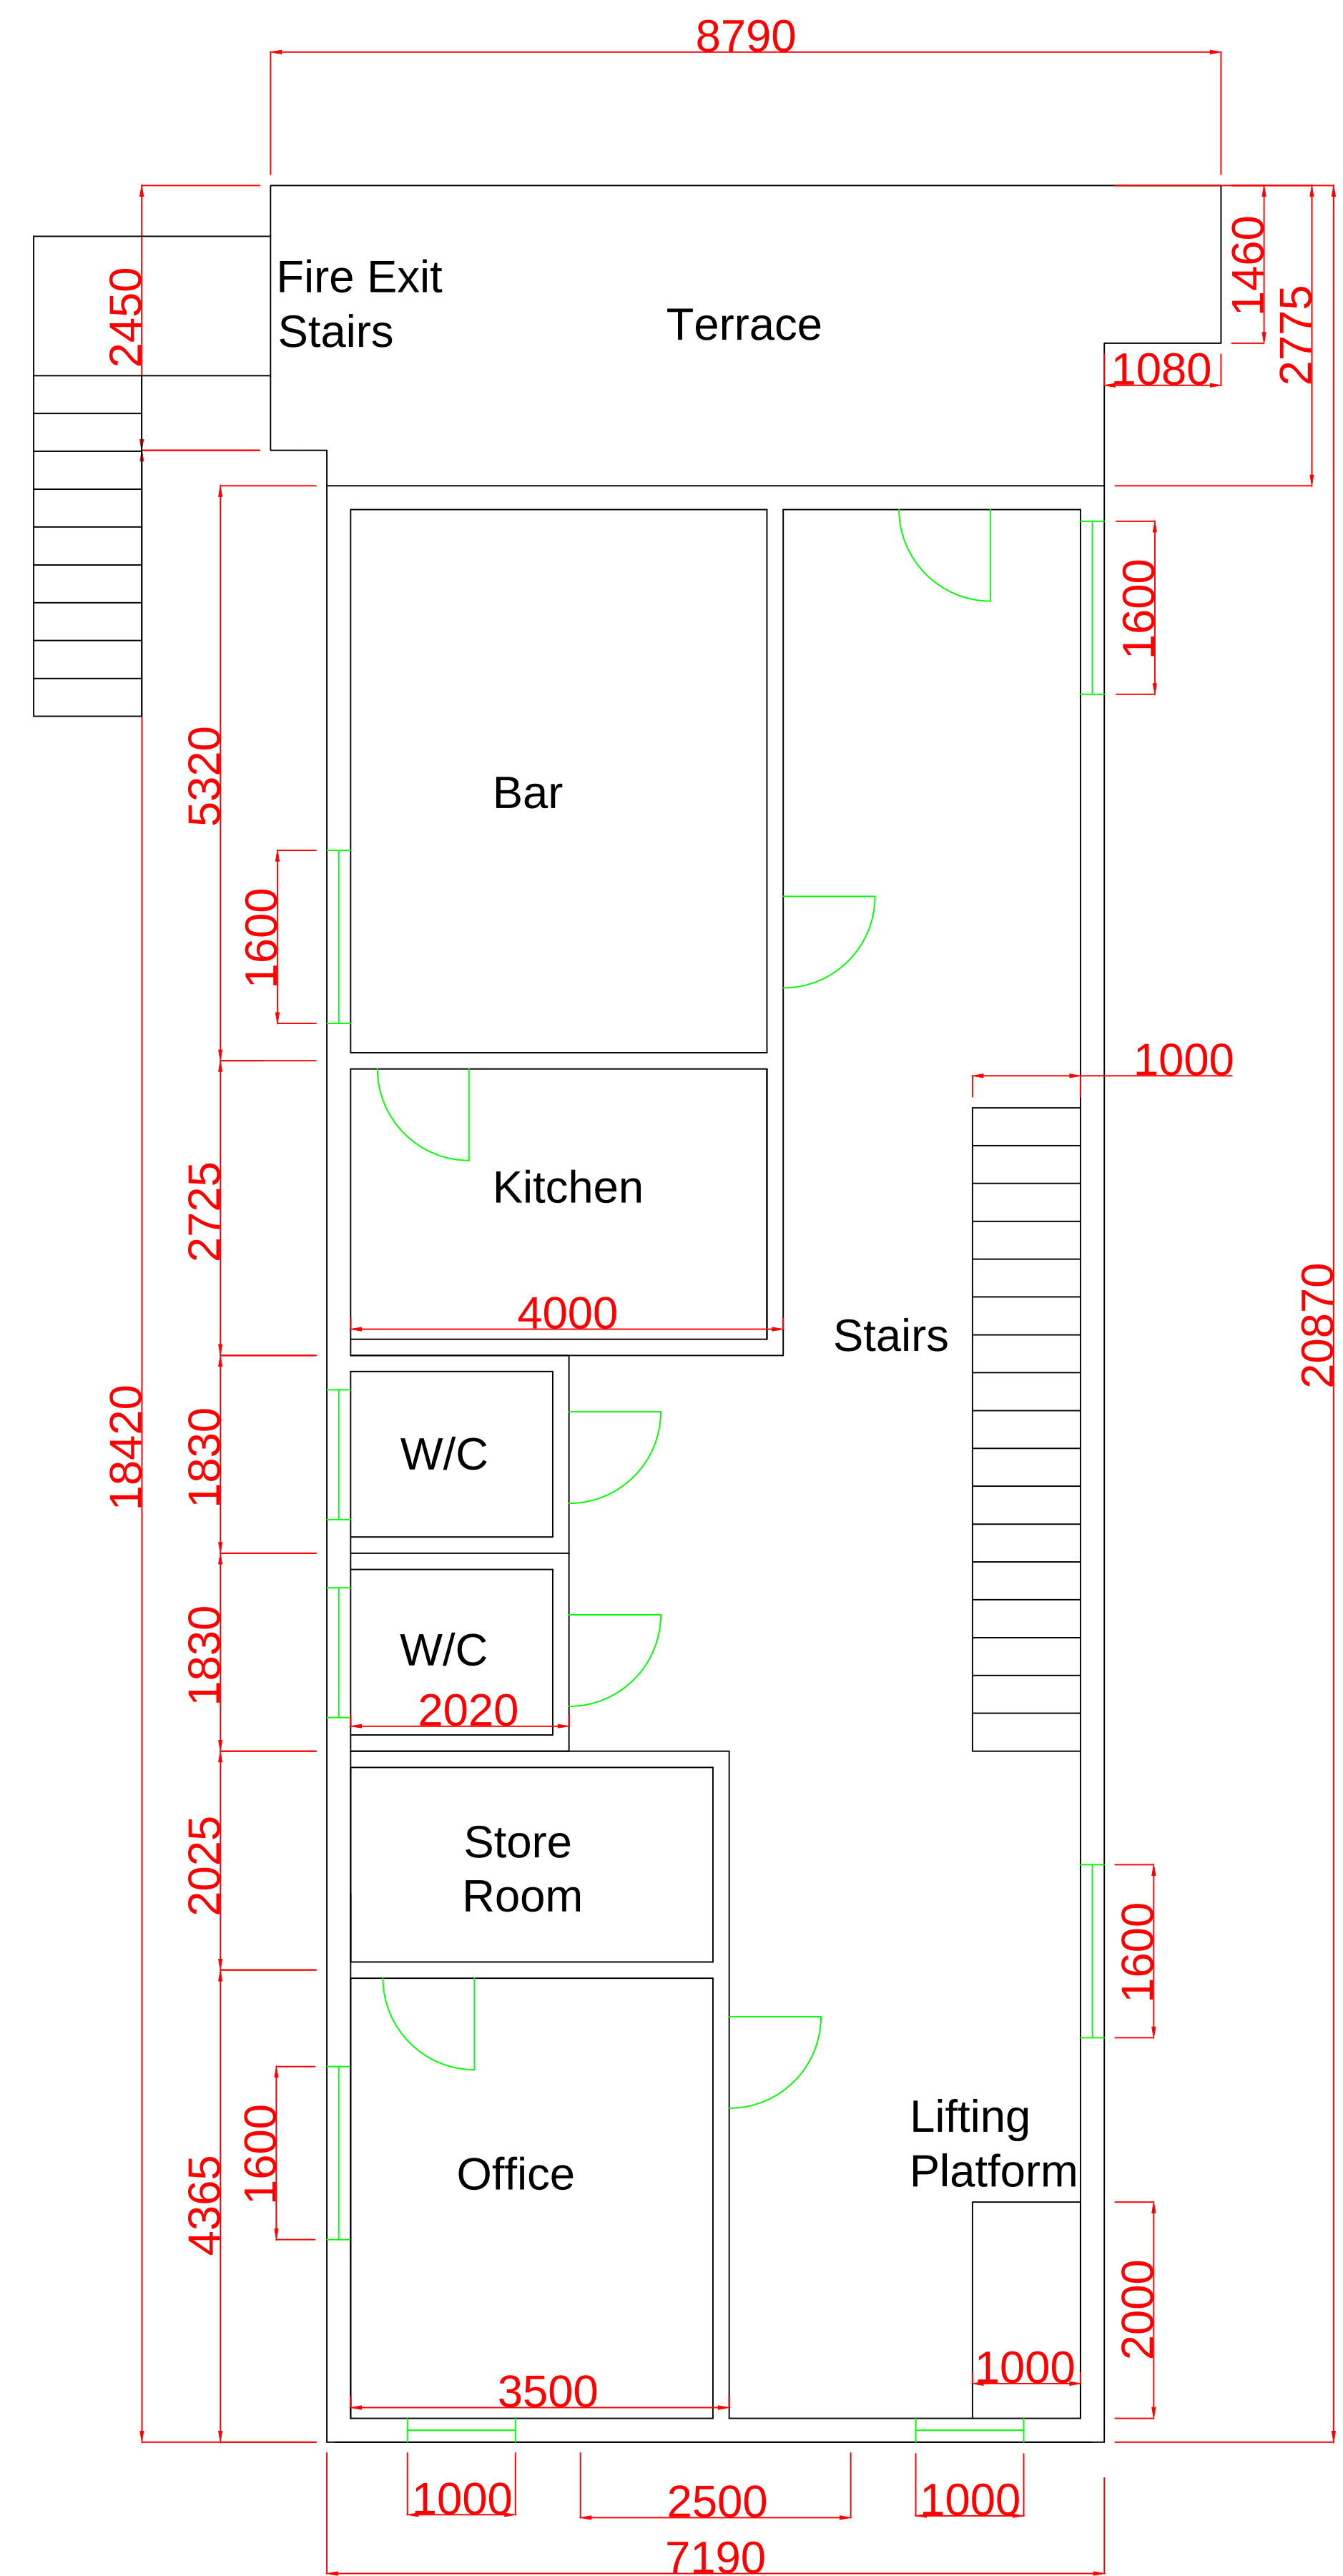

PROPOSED FIRST FLOOR PLAN

Scale 1:50

INDEX:

A			
Date		Revision	
		H.M Government of Gibraltar Technical Services Department Joshua Hassan House Secretary's Lane Gibraltar	
Client			
Job Title			
Ground floor and first floor plans of the new structure for the proposed Motorcycle Club			
DRAWING TITLE GROUND FLOOR AND FIRST FLOOR PROPOSED PLANS			
Scale			
As Shown			
Date		Drawn by	
01.07.2013		J.RUSSO & N.XERRI	
Drg. No.		Rev.	
169/30			