


Proposed Vehicle Workshop & Mess Facilities at Airport

Site Location

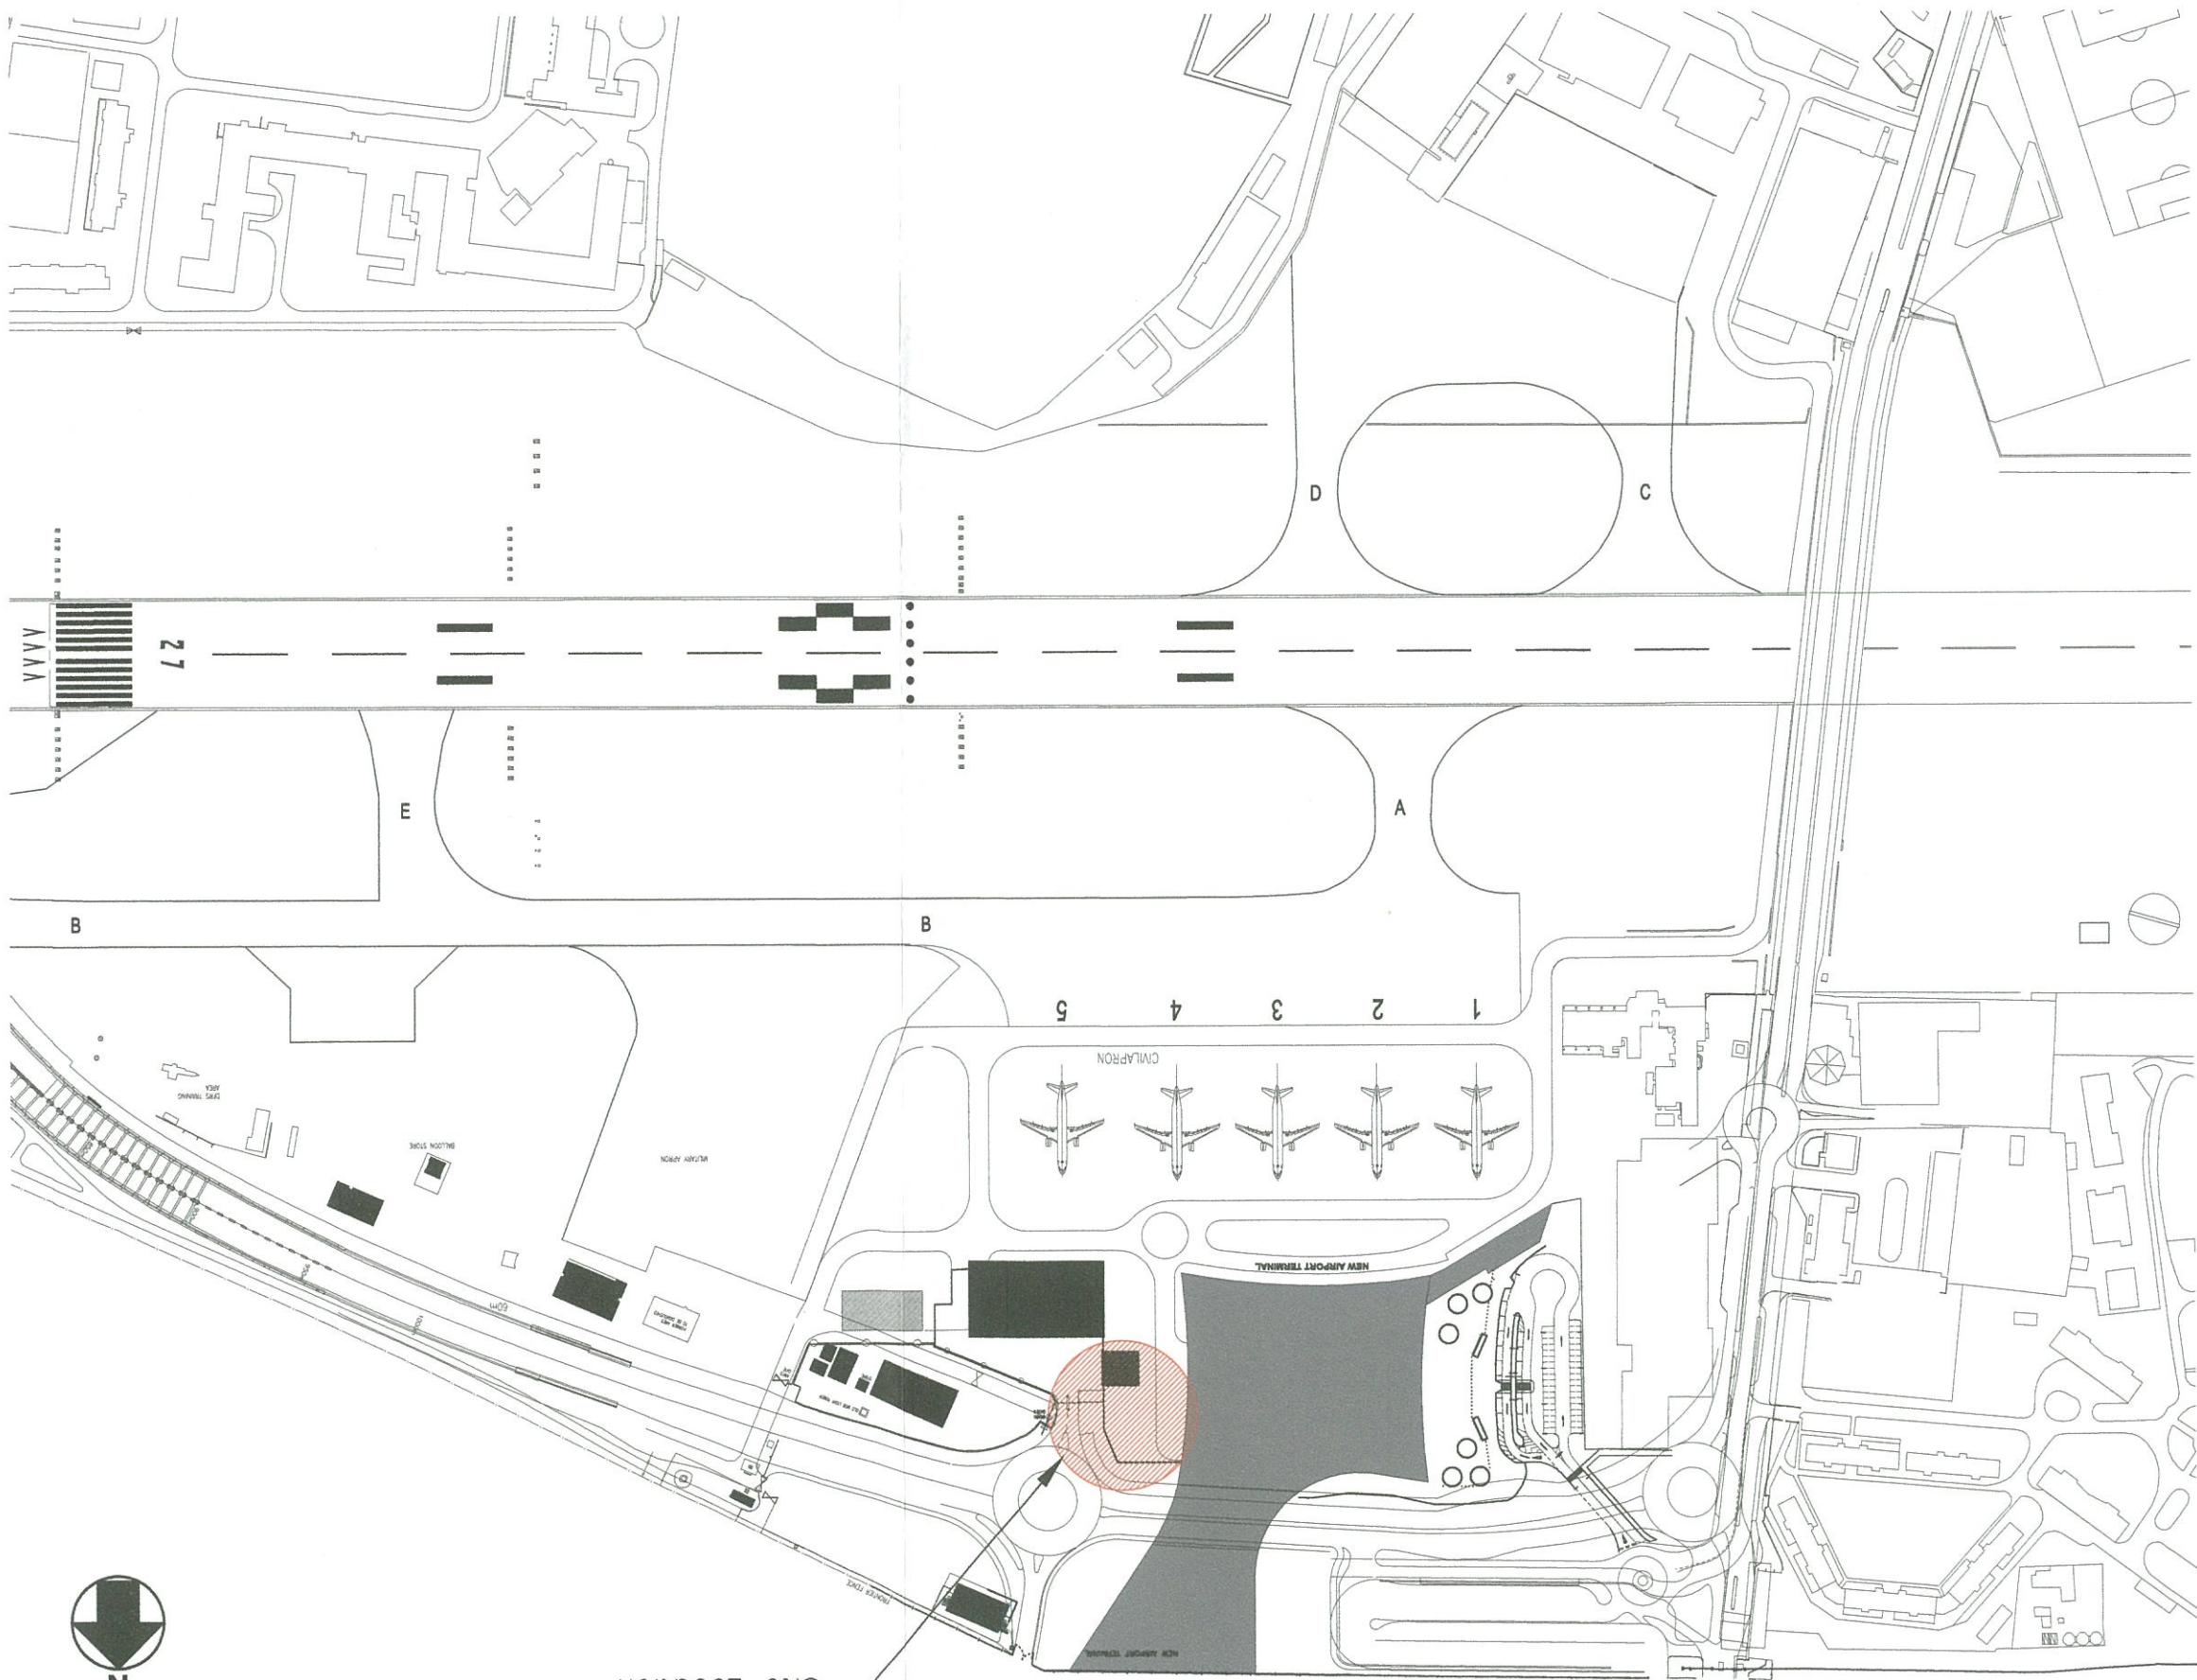

SITE LOCATION

Scale Not to scale

NOTES

1. ALL DIMENSIONS GIVEN ARE IN MILLIMETRES AND MUST BE CHECKED ON SITE AND NOT SCALED FROM THESE DRAWINGS.
2. ALL MATERIALS AND FITTINGS TO BE TO BRITISH STANDARDS AND BEST QUALITY.
3. ALL WORKS TO COMPLY WITH THE LATEST REGULATIONS.
4. ALL AREAS DISTURBED OR EXPOSED DURING WORKS TO BE MADE GOOD TO MATCH EXISTING ADJACENT WORKS.
5. THE CONTRACTOR IS TO PROVIDE SAMPLES OF EXACT FINISHES AND FITTINGS TO BE APPROVED PRIOR TO PLACEMENT OF ORDERS AND/OR PROCEEDING WITH THE WORKS.
6. ALL RISINGS TO BE CARRIED AWAY AND DISPOSED OFF IN ACCORDANCE WITH THE LOCAL REGULATIONS.
7. ALL COLUMNS AND STRUCTURAL ELEMENTS ARE INDICATIVE ONLY. REFER TO STRUCTURAL ENGINEER'S DRAWINGS FOR ALL STRUCTURAL ELEMENTS.
8. FOR MADE WORK REFER TO MADE ENGINEERS DRAWINGS AND SPECIFICATION.

GENERAL

Rev	Date	Revisions
1		
2		
3		
4		
5		
6		
7		
8		
9		
10		

Copyright

Orfila
ARCHITECTS
RIBA
Chartered Practice
RIBA
Tel: (030) 20040058 email: architects@ortila.gi
Esplanade House, 25 City Mill Lane, Suite No. 3, Gibraltar

Client
Gibraltar Air Terminal Ltd.

Job Title

Proposed
Vehicle Workshop &
Mess Facilities
at Airport

Drawing Title

Site Location

Scale A3-Not to Scale

Date Jan. 2014





Drawn by: D.O.

Drawing No.
PR111-D-001

Rev

Status:
DESIGN

Proposed Vehicle Workshop & Mess Facilities at Airport

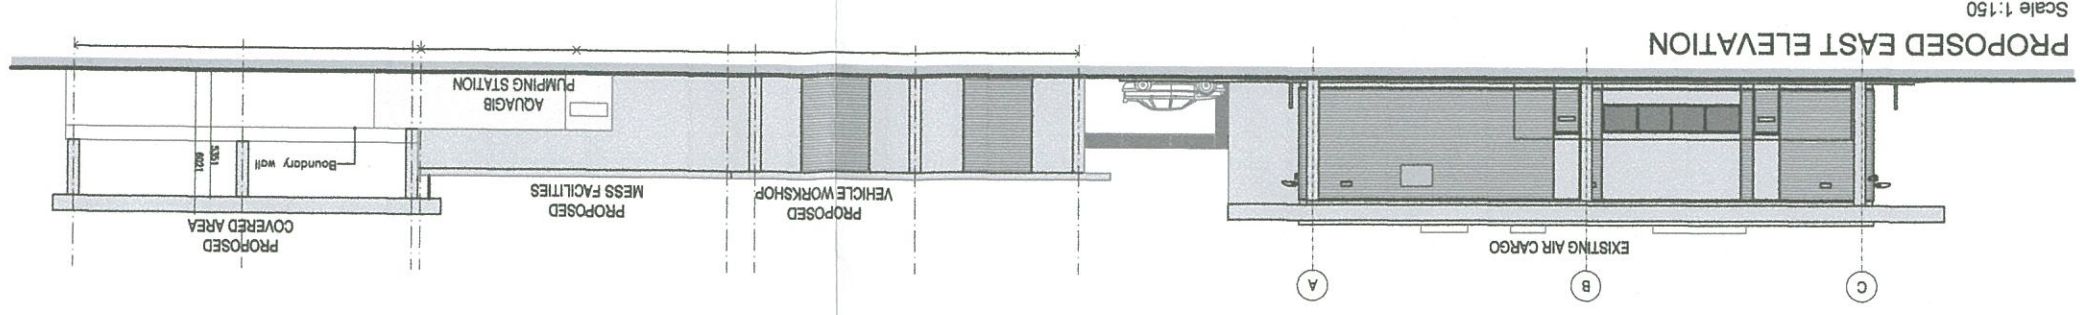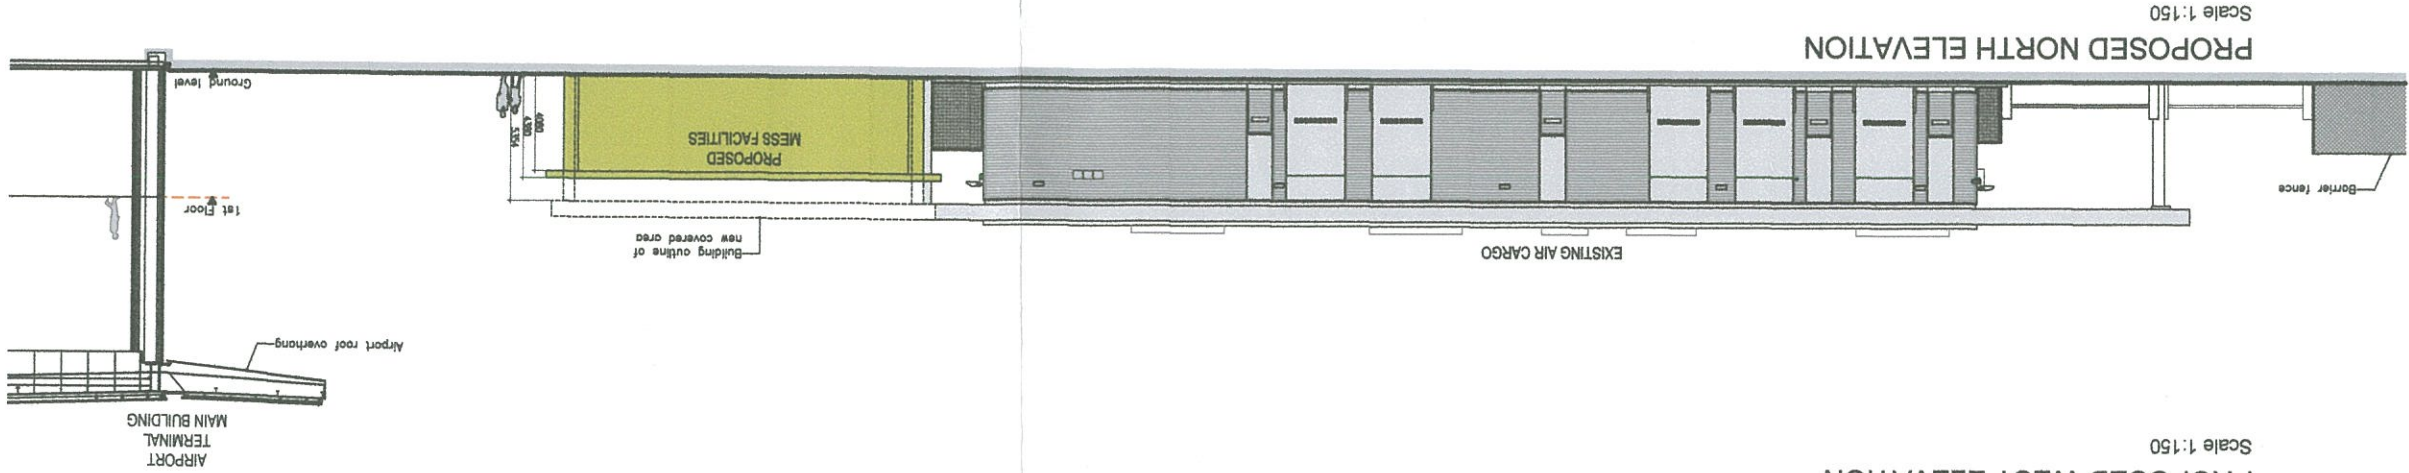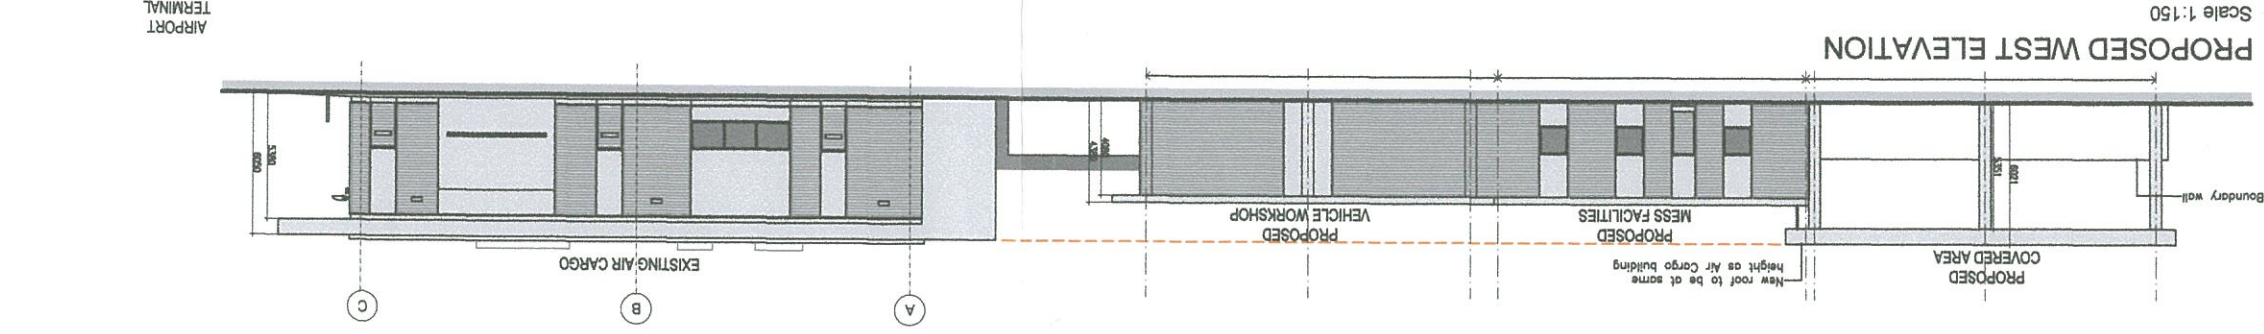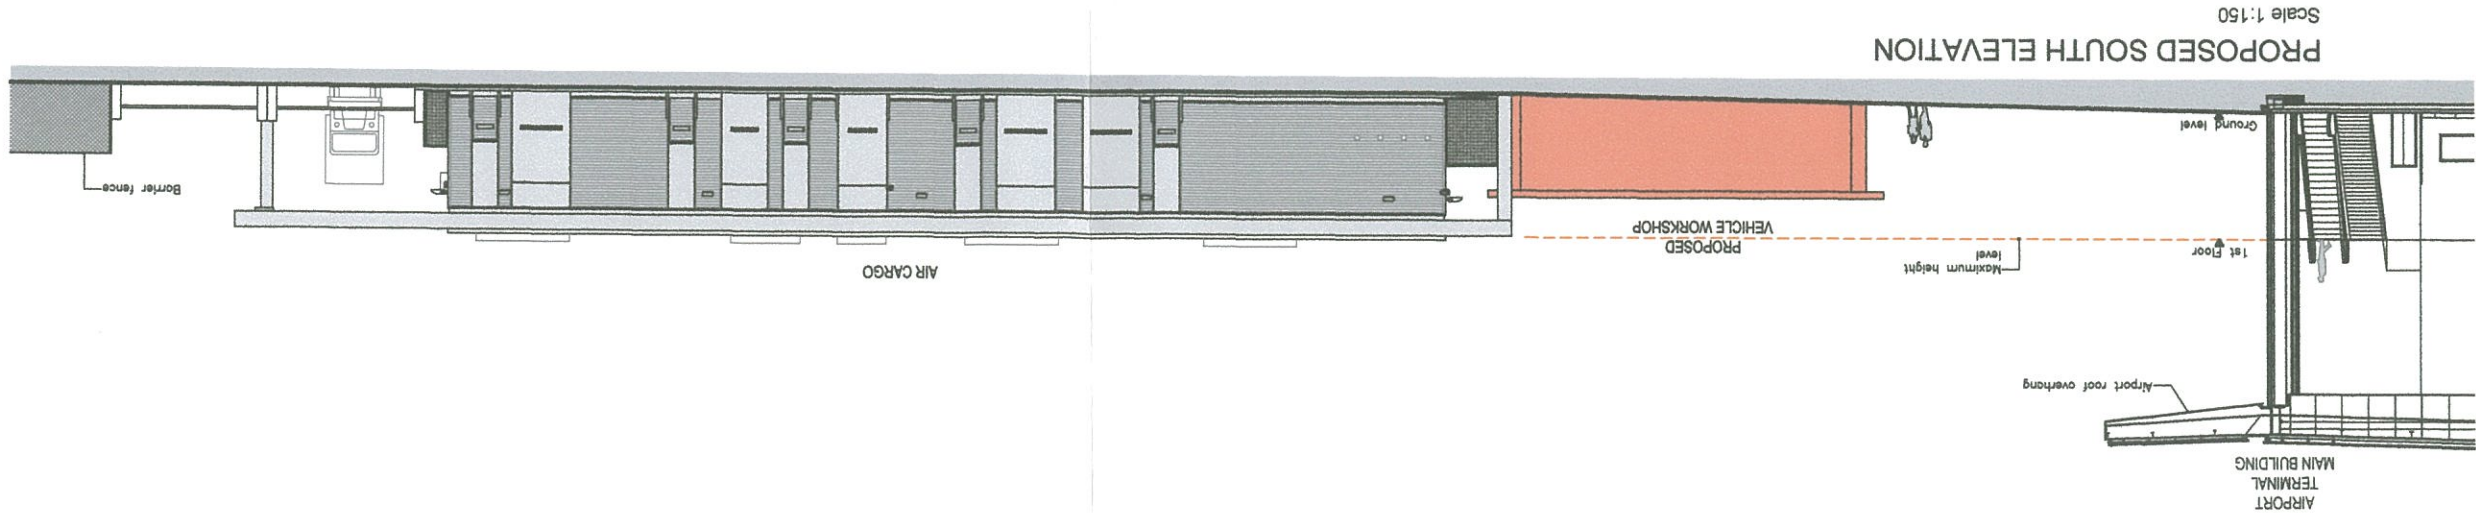[illegible]

Orfilia
ARCHITECTS

Elmhurst House, 25 City Mills Lane, Suite No. 2, Glenview
Tel: (300)202-6056 email: architects@orfilia.gi

Orfilia Architects
Chartered Architects

Client
Gibraltar Air Terminal Ltd.

Proposed
Vehicle Workshop &
Mess Facilities
at Airport

Drawing Title

Proposed Elevations

Scale A1-1:150

Date Jan. 2014

Drawn by: D.O.

Drawing No. PR111-D-005

[illegible]

GENERAL

NOTES

1. ALL DIMENSIONS GIVEN ARE IN MILLIMETRES AND MUST BE CHECKED ON SITE AND NOT SAVED FROM DRAWINGS

2. SITE BY CONTRACTORS/SUPPLIERS TO BE CHECKED ON 3. ALL MATERIALS AND FITTINGS TO BE TO BRITISH STANDARDS AND BEST QUALITY

4. ALL WORKS TO COMPLY WITH THE LATEST BRITISH STANDARDS

REGULATION 3

5. ALL AREAS DISTURBED OR EXPOSED DURING WORKS TO BE MADE GOOD TO MATCH EXISTING


6. ALL EXISTING WORKS TO BE PROVIDED WITH SAMPLES OF EXACT FINISHES AND FITTINGS TO BE APPROVED PRIOR TO PLACEMENT OF ORDERS AND/OR OFFERING TO PROCEED WITH THE WORKS

7. ALL MATERIALS TO BE CARRIED AWAY AND DISPOSED OF IN ACCORDANCE WITH THE LOCAL REGULATION 4

8. ALL COLUMNS AND STRUCTURAL ELEMENTS ARE INDICATIVE ONLY, REFER TO STRUCTURAL DRAWINGS

9. ALL WORK REFER TO MAKE ENGINEERS DRAWINGS AND SPECIFICATION

Proposed Vehicle Workshop & Mess Facilities at Airport

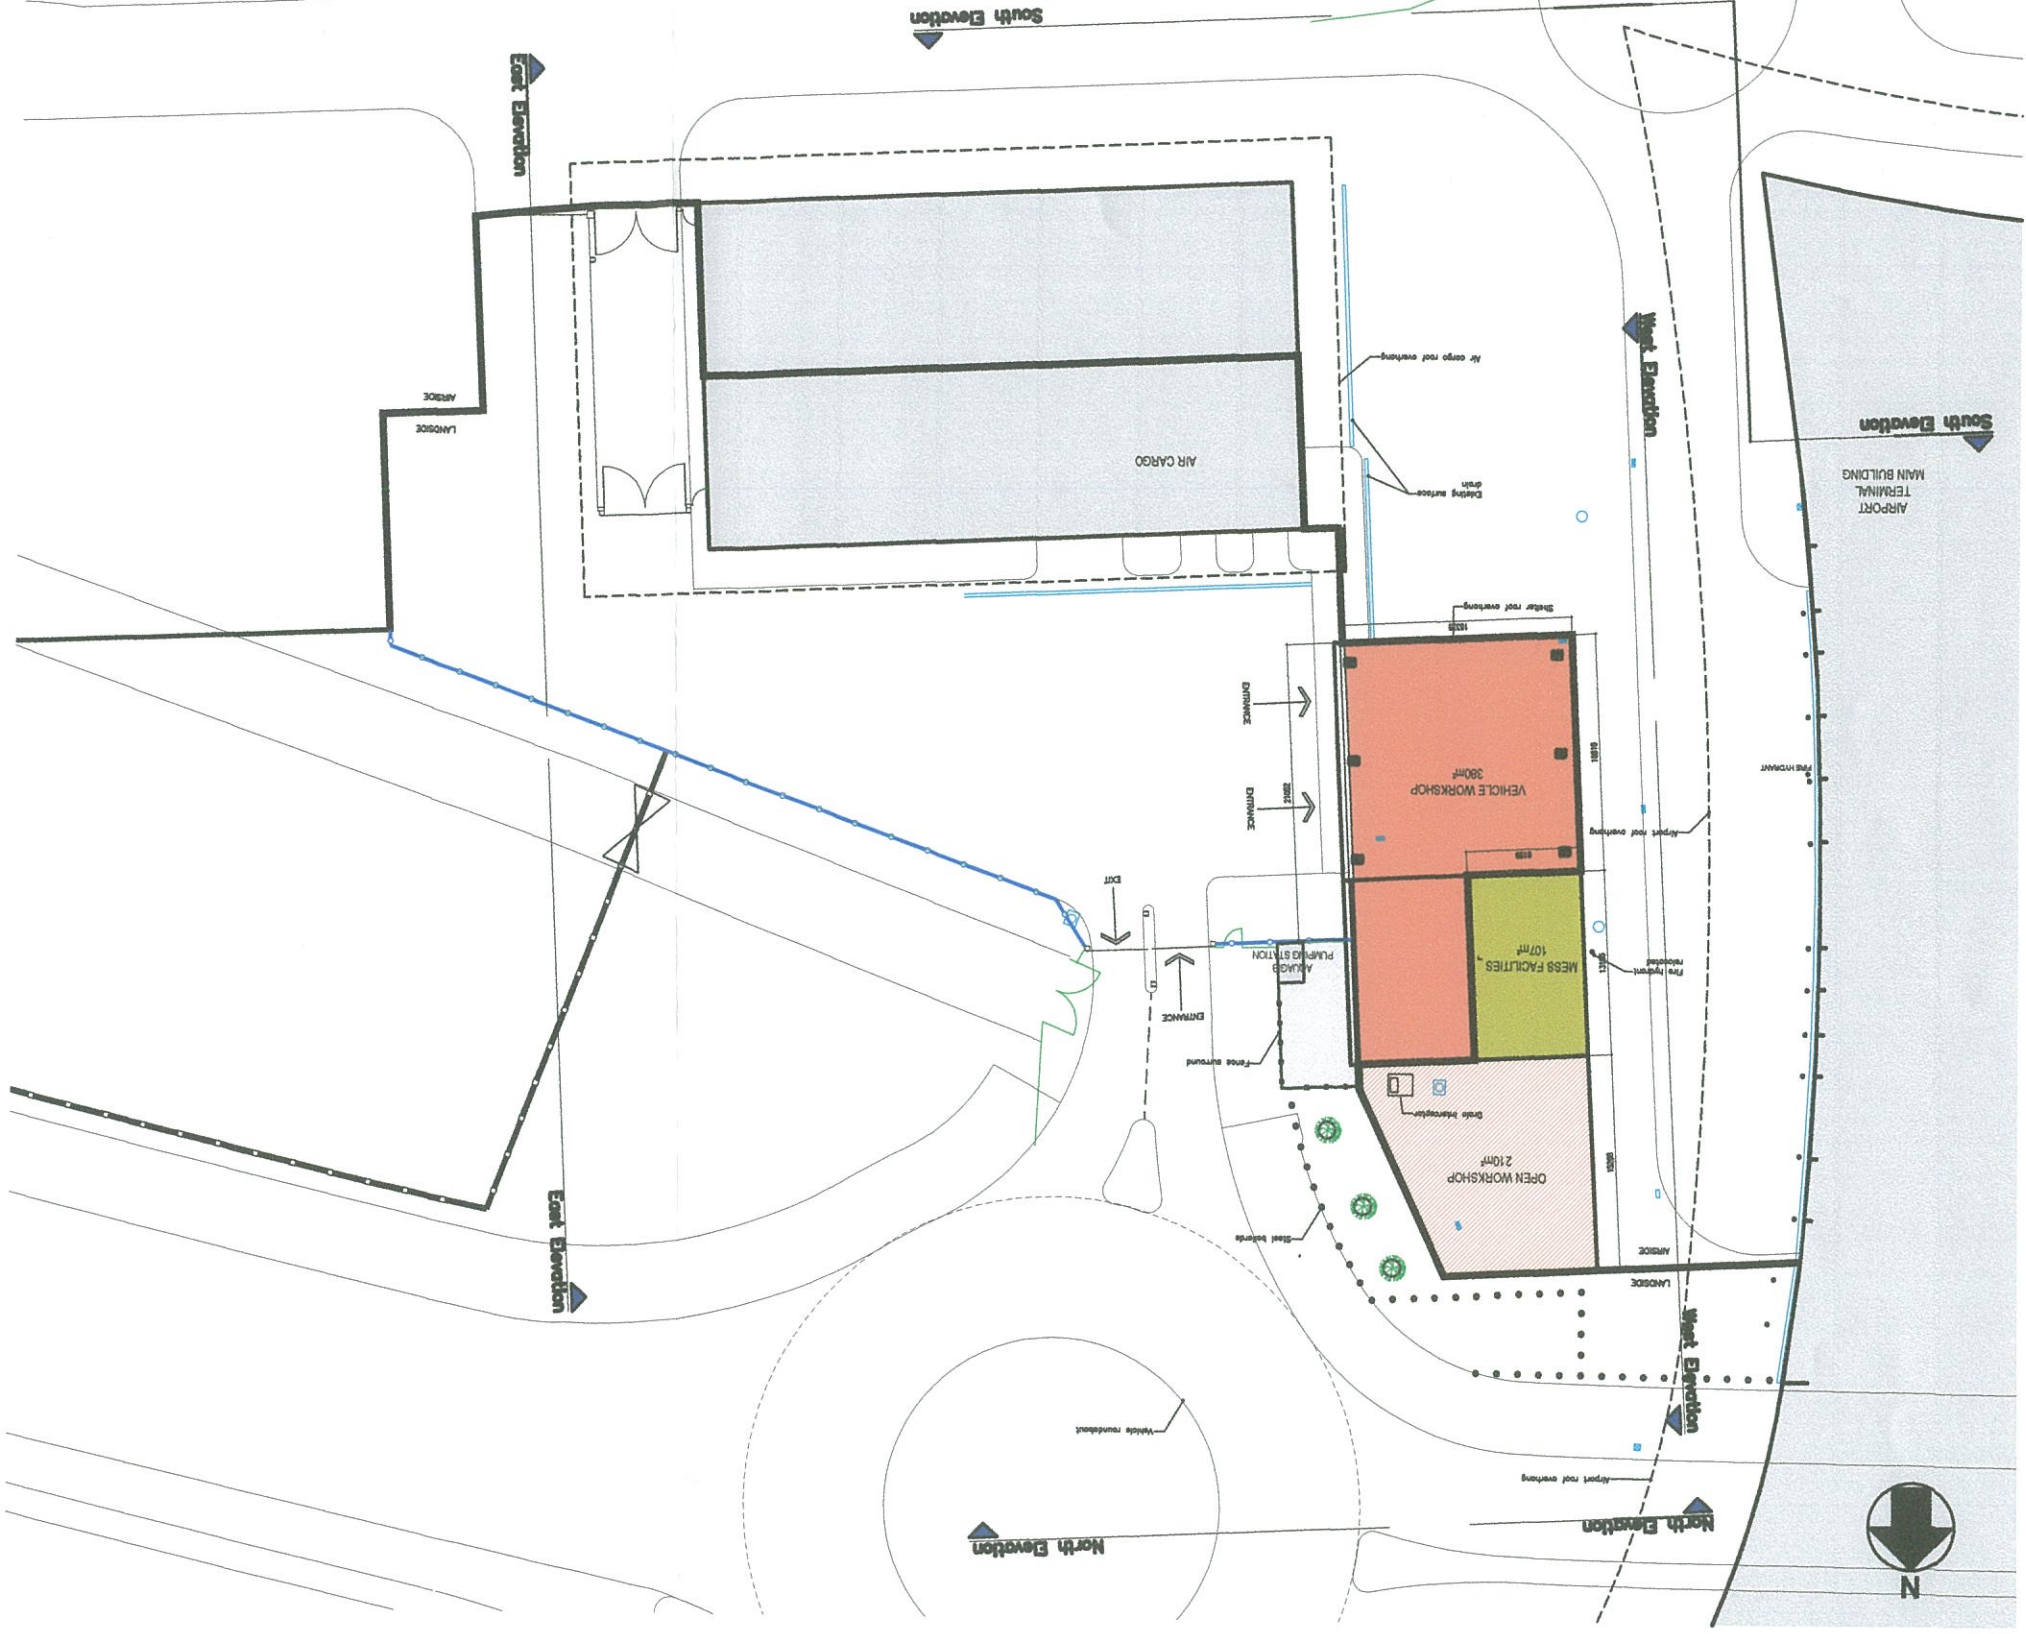

PROPOSED SITE PLAN

Scale 1:250

[illegible]

Copyright ©

Orfila
ARCHITECTS
Eastmore House, 25 City Mill Lane, Suite No.3, Glenhar-
Tel: (350) 2004058 e-mail: architects@orfila.gi

EBEAMER HOUSE, 25 CITY MILL LANE, SUITE NO. 3, GILBERT, ARIZONA 85404
Tel: (352) 200-4000 email: architects@earthlink.net

Client
Gibraltar Air Terminal Ltd.

Proposed Vehicle Workshop & Mess Facilities at Airport	Proposed Site Plan
---	-----------------------

A1-1:250





Jan. 2014

Drawn by: _____
D.O. _____

PR111-D-004

DESIGN
Status:

Proposed Vehicle Workshop & Mess Facilities at Airport

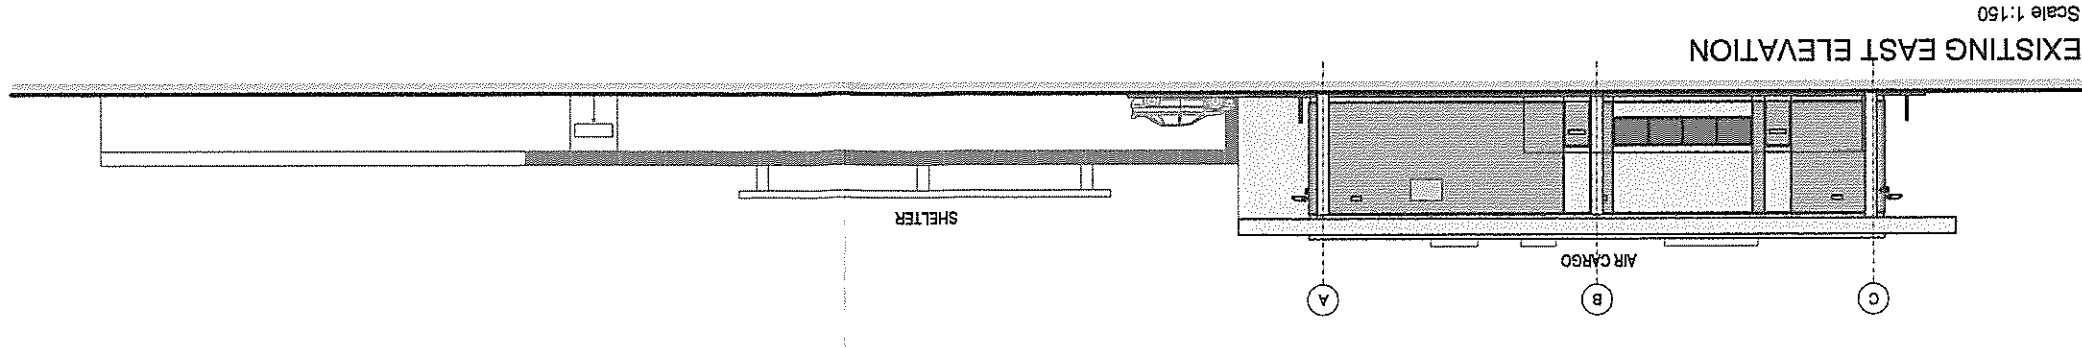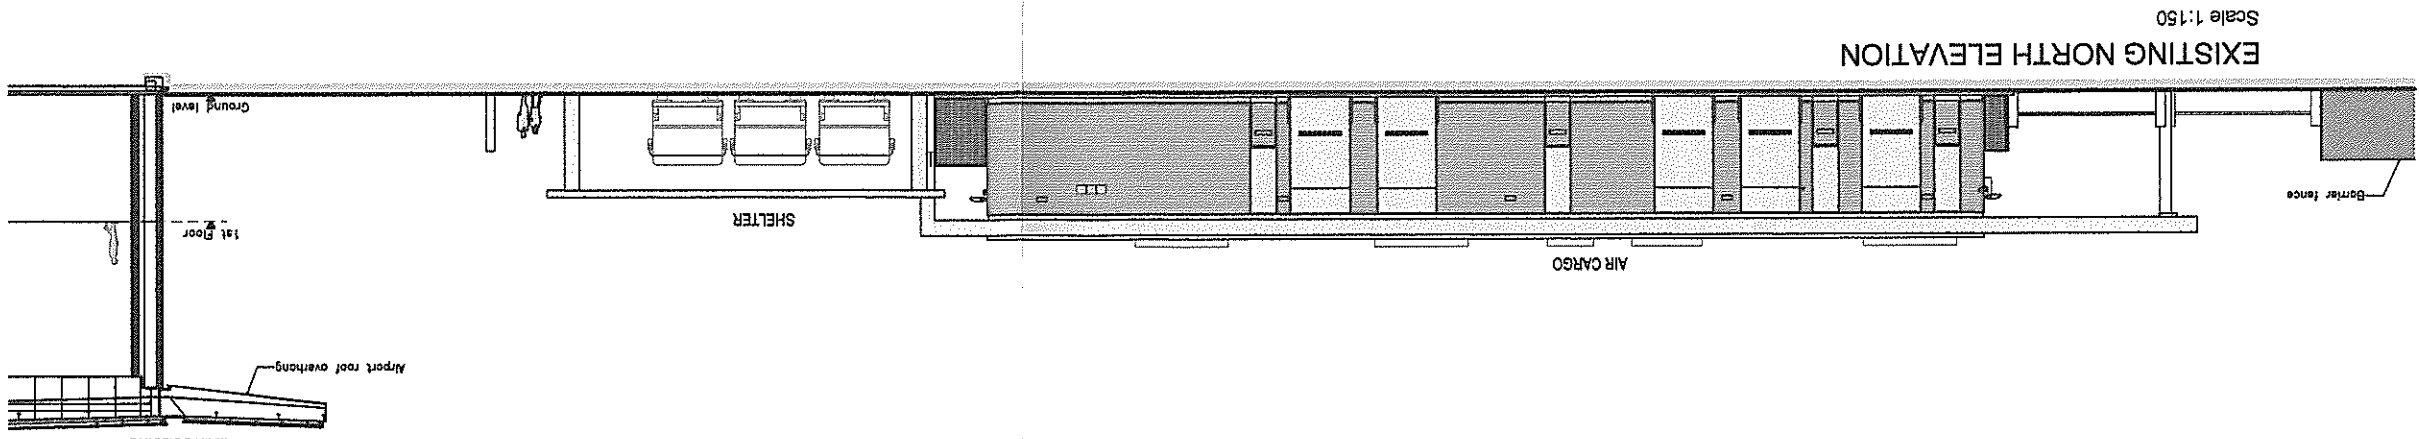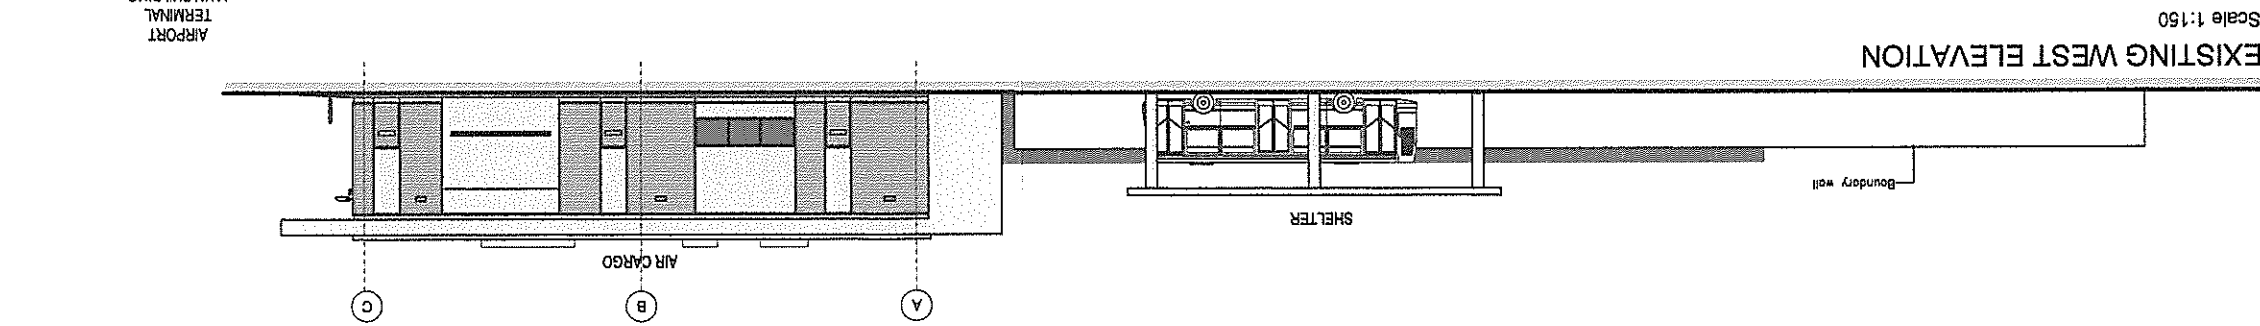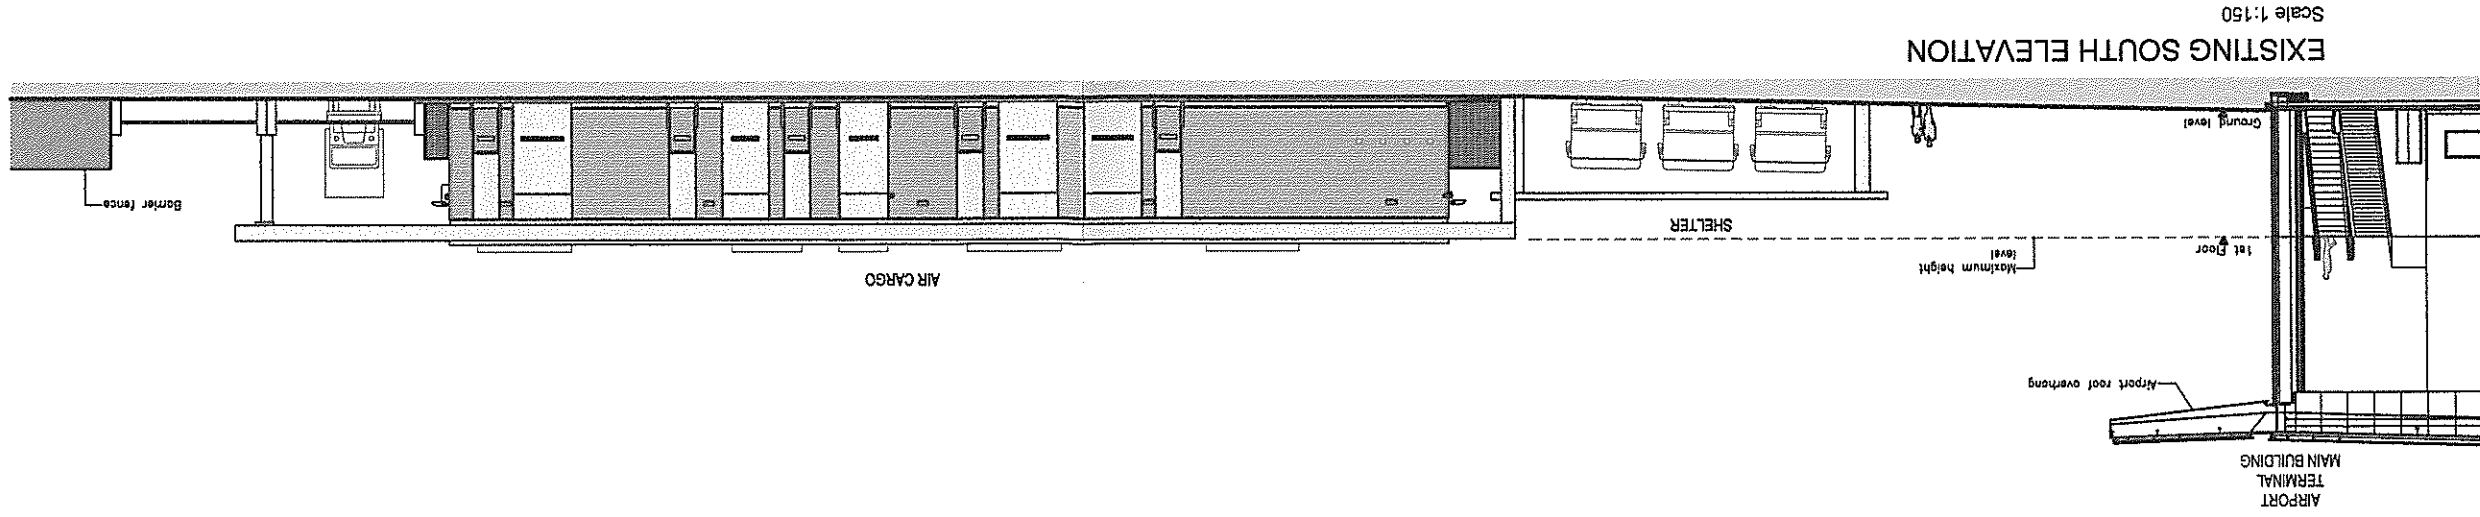

NOTES

1. ALL DIMENSIONS GIVEN ARE IN MILLIMETRES AND MUST BE CHECKED ON SITE AND NOT SCALED FROM THESE DRAWINGS.

2. ALL WRITTEN DIMENSIONS TO BE CHECKED ON SITE BY CONTRACTOR/SUPPLIERS.

3. ALL MATERIALS AND FITTINGS TO BE TO BRITISH STANDARDS AND BEST QUALITY.

4. ALL WORKS TO COMPLY WITH THE LATEST GIBALTAR CDM AND HEALTH & SAFETY REGULATIONS.

5. ALL AREAS DISTURBED OR EXPOSED DURING WORKS TO BE MADE GOOD TO MATCH EXISTING ADJACENT WORKS.

6. THE CONTRACTOR IS TO PROVIDE SAMPLES OF EXACT FINISHES AND FITTINGS TO BE APPROVED PRIOR TO PLACEMENT OF ORDER.

7. ALL ARISING TO BE CATERED AWAY AND DISPOSED PROCEEDING WITH THE WORKS.

8. ALL COLUMNS AND STRUCTURAL ELEMENTS ARE OFF IN ACCORDANCE WITH THE LOCAL REGULATIONS.

9. FOR MAKE WORK REFER TO MAKE ENGINEERS DRAWINGS FOR ALL STRUCTURAL ELEMENTS.

10. INDICATING ONLY. REFER TO STRUCTURAL ENGINEERS DRAWINGS AND SPECIFICATION.

Rev	Date	Revisions
1		
2		
3		
4		
5		
6		
7		
8		
9		
10		

Orfila ARCHITECTS
RIBA
Tel: (350) 200 0000 Fax: (350) 200 0001
Email: orfila@orfilarchitects.com

Client: Gibraltar Air Terminal Ltd.
Job Title: Proposed Vehicle Workshop & Mess Facilities at Airport
Drawing Title: Existing Elevations
Scale: A1-1:150
Date: Jan. 2014
Drawn by: D.O.
Drawing No: PR111-D-003

Status: DESIGN
Rev: 1
1
2
3
4
5
6
7
8
9
10