


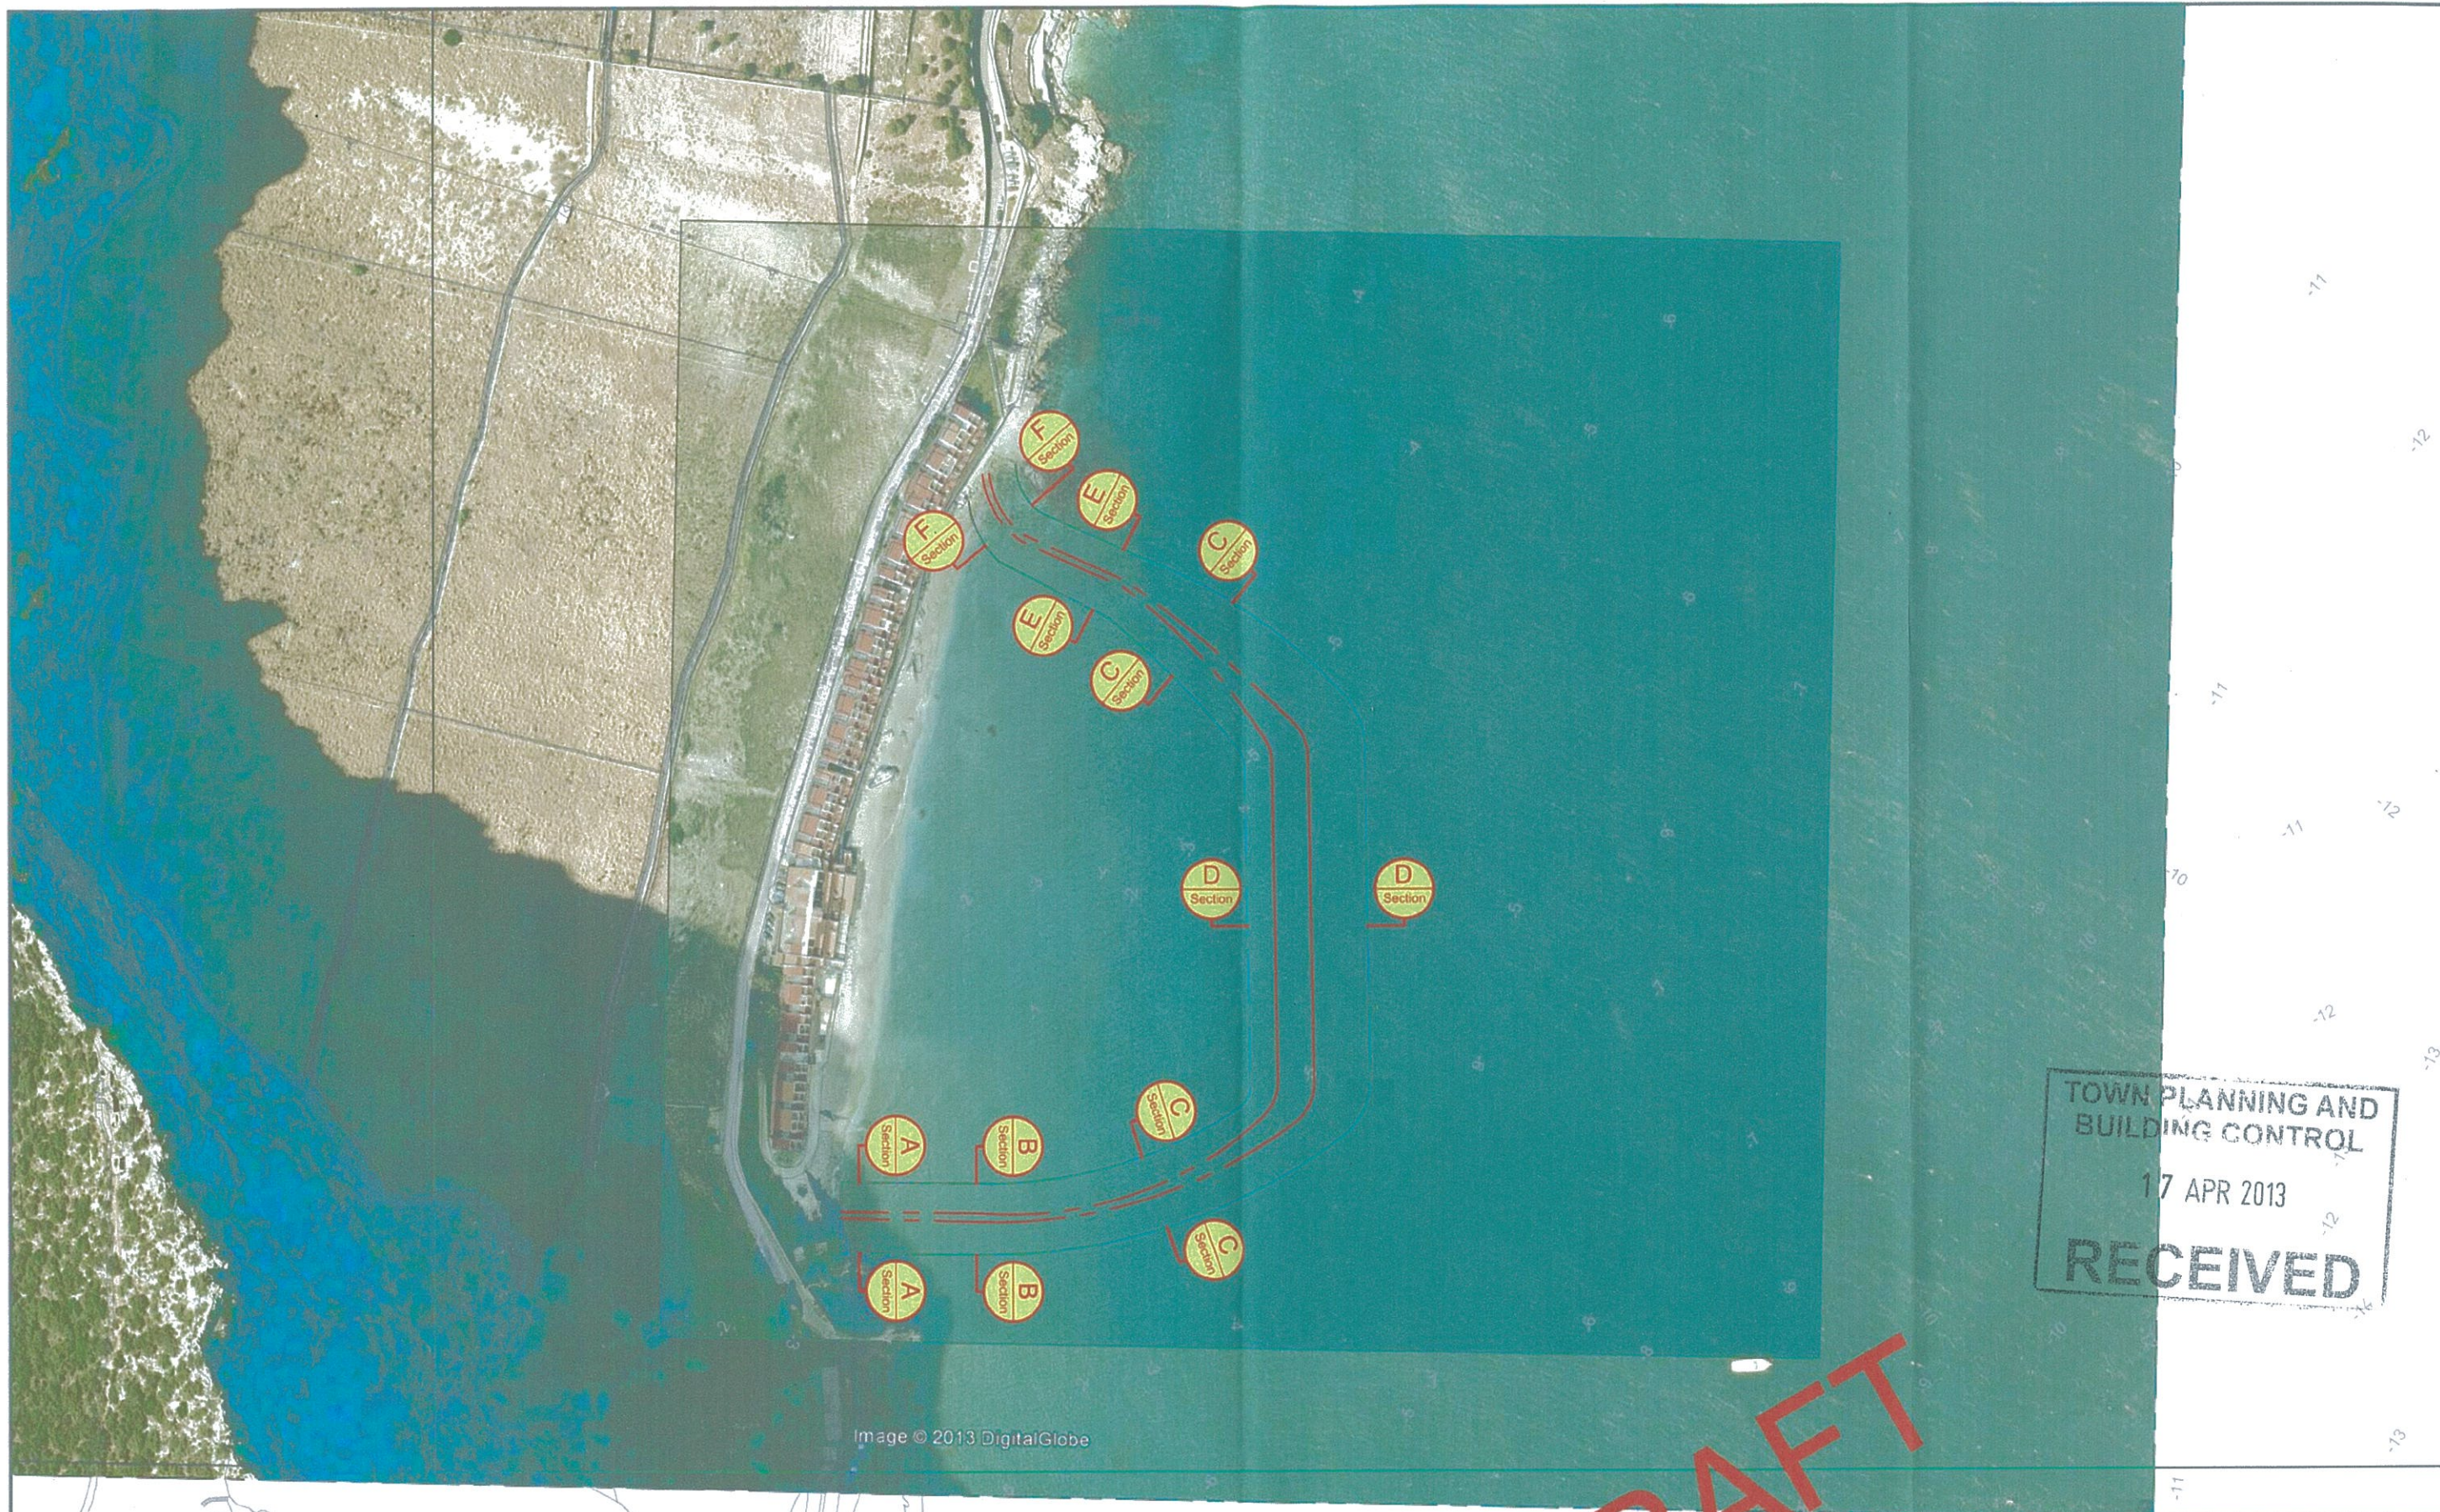

TOWN PLANNING AND
BUILDING CONTROL
17 APR 2013
RECEIVED

Image © 2013 DigitalGlobe

Contractor:		Client:		Project:		Dwg. Nr.:	
 Van Oord Marine ingenuity		 Government of Gibraltar		Sandy Bay Gibraltar		293021-DTB-0005	
Title:		Rev. Nr.		Date		Reason for Issue	
Plan View Concept Layout Perched Beach		02		1 feb-2013		Internal Review	
		01		28 mar '13		Internal Review	
						Prepared	
						Checked	
						Approved	
						Scale: 1 : 2500	
						Cur. Rev: 01	
						Project Nr.: 29.3021	
						Sheet Nr.: 1 of 1	