

NOTES:

- General**
- All dimensions are given in millimetres and all levels in meters.
 - Do not scale. Work to figured dimensions. Contractor to check all dimensions. All errors and omissions to be reported to the engineers.

Concrete

- All structural concrete to comply with BS 8110 and to be grade C 25/30.
- 250mm thick concrete slabs to be cast in one layer.
- All concrete surfaces to be free from voids, honeycombing or other blemishes.
- Concrete to be vibrated by mechanical means.
- Cement to be ordinary portland to BS 12.


Reinforcement

- Reinforcement to be cut and bent to BS 8666:05.
- All rod reinforcement to be high yield deformed type 2 to BS 4443:2005
- The characteristic strength of reinforcement to be 500 N/mm² (grade B500).
- Concrete cover to reinforcement to be:


MEMBER	Top	Bottom	Slabs
Foundations	50mm	50mm	50mm
Walls	-	-	-
Slabs	60mm	60mm	60mm
Columns	-	-	-
Beams	-	-	-

Steelwork

- All structural steelwork to be grade S275 and S355 in accordance with BS 5950
- This drawing to be read in conjunction with fabricators details.
- Steelwork corrosion protection (generally):
SEE STEELWORK SPECIFICATION.
- Temporary support work to be the sole responsibility of the contractor.
- TIME**
All structural timber to be GS grade C24 and treated, all in accordance with BS 5268

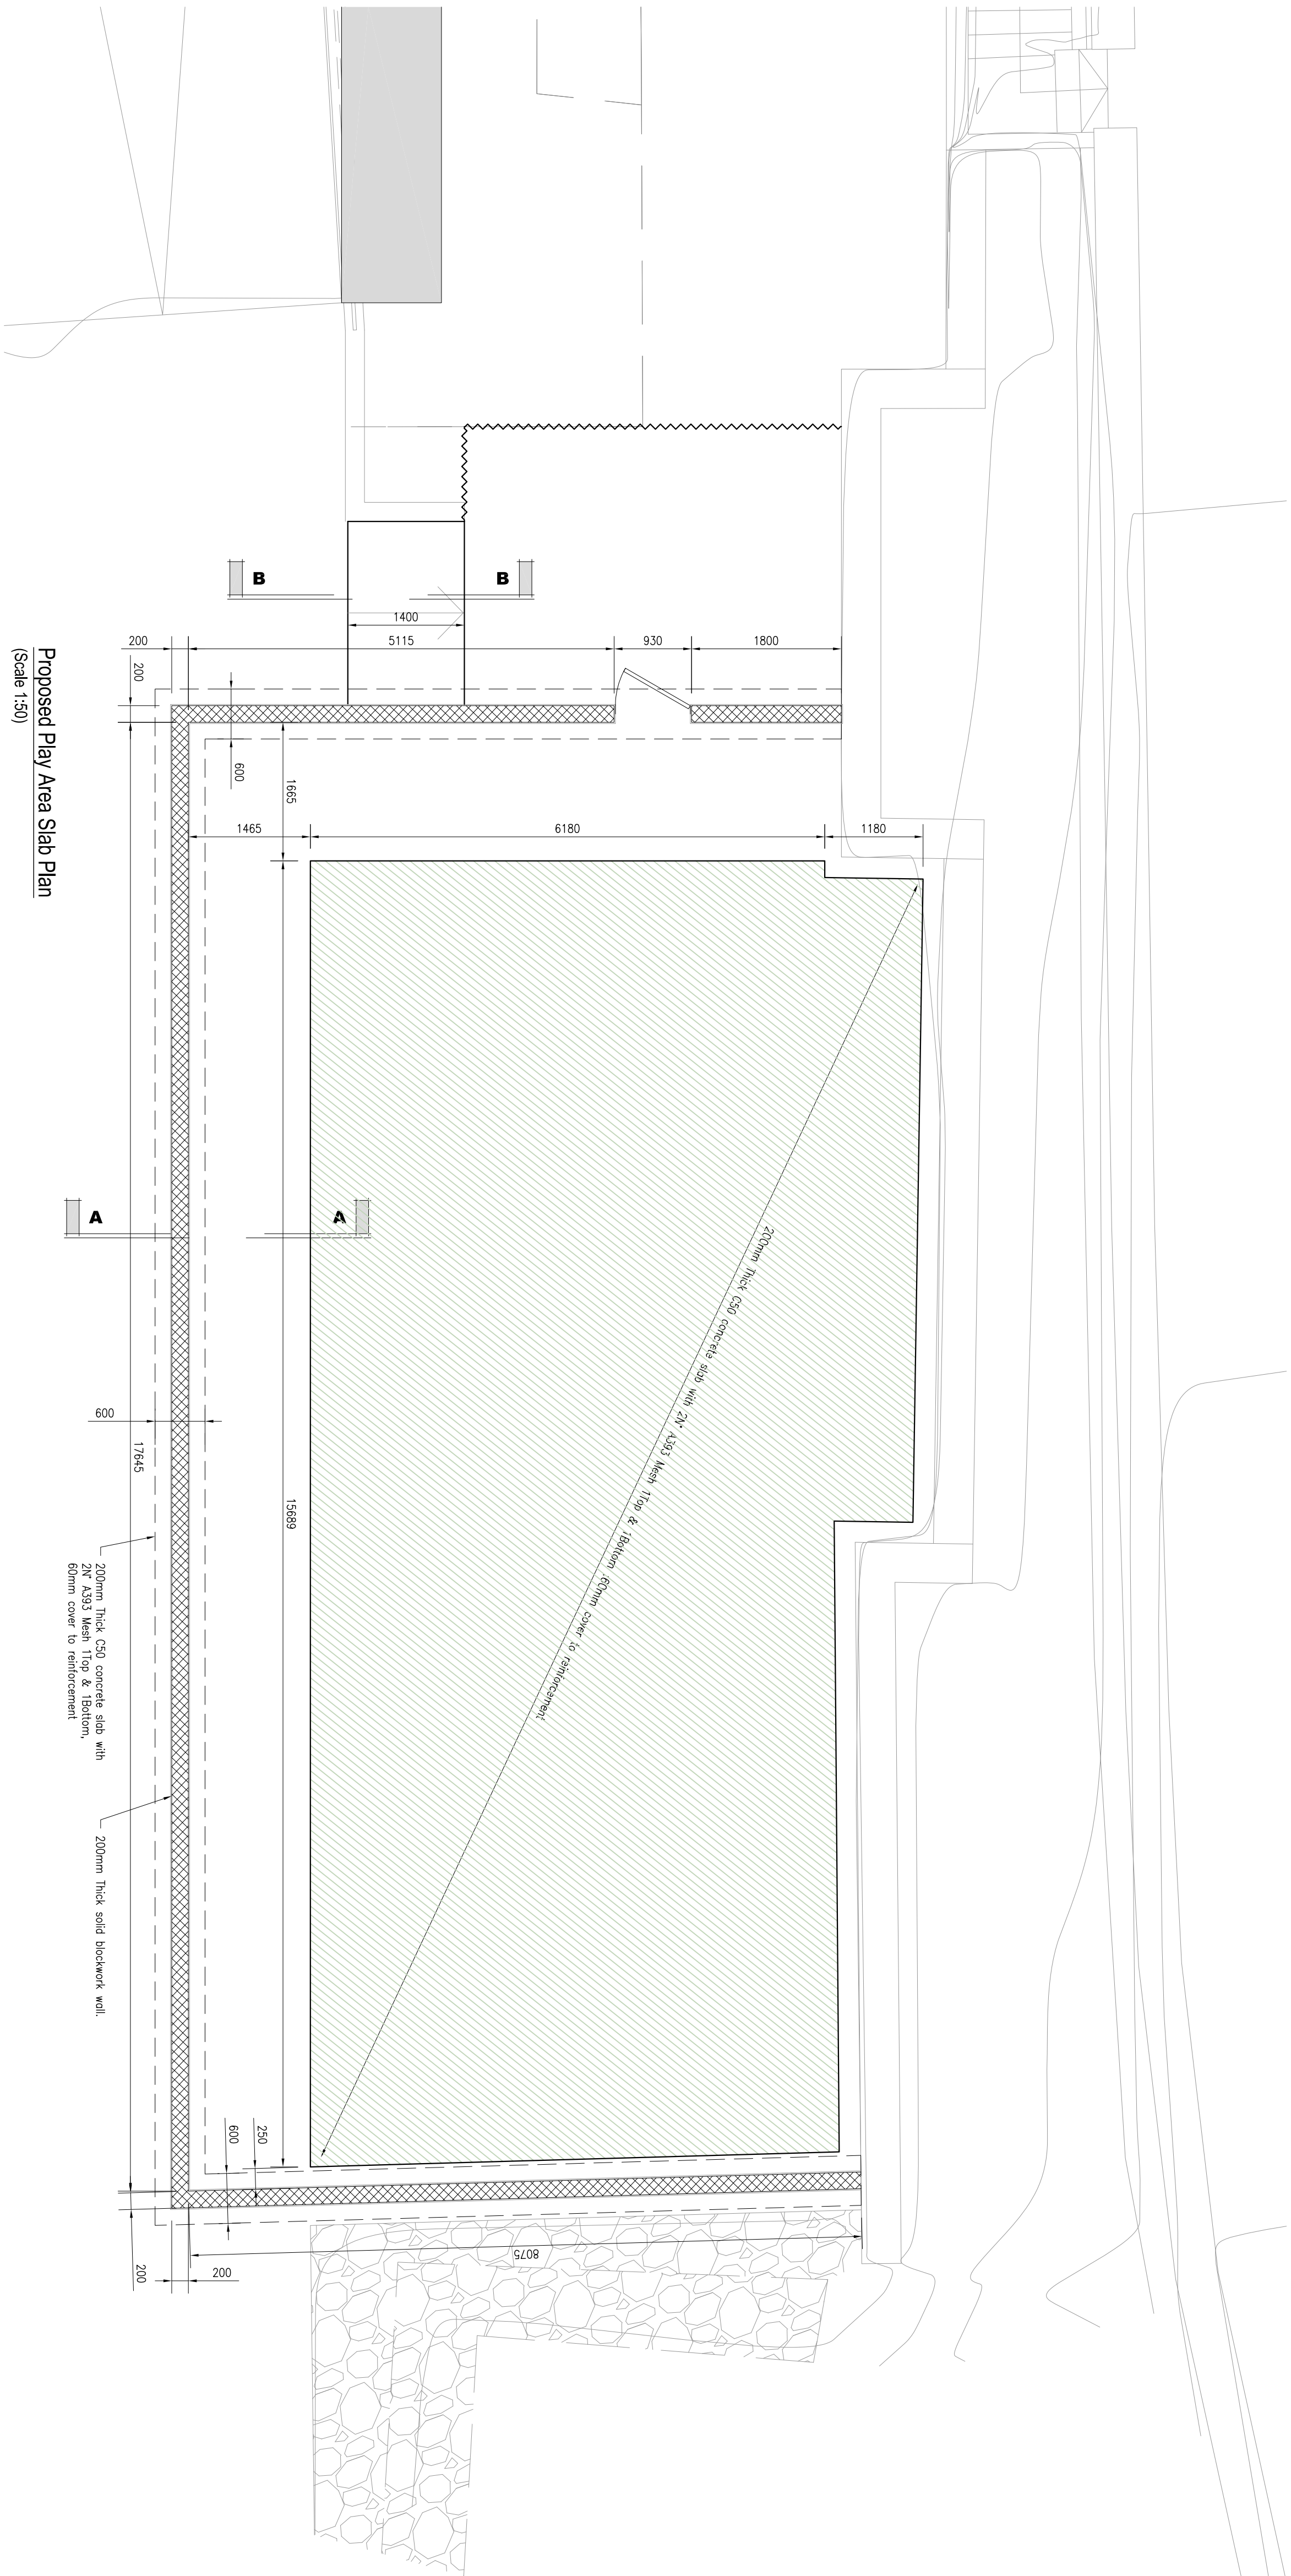


Proposed Play Area Slab Plan
(Scale 1:50)

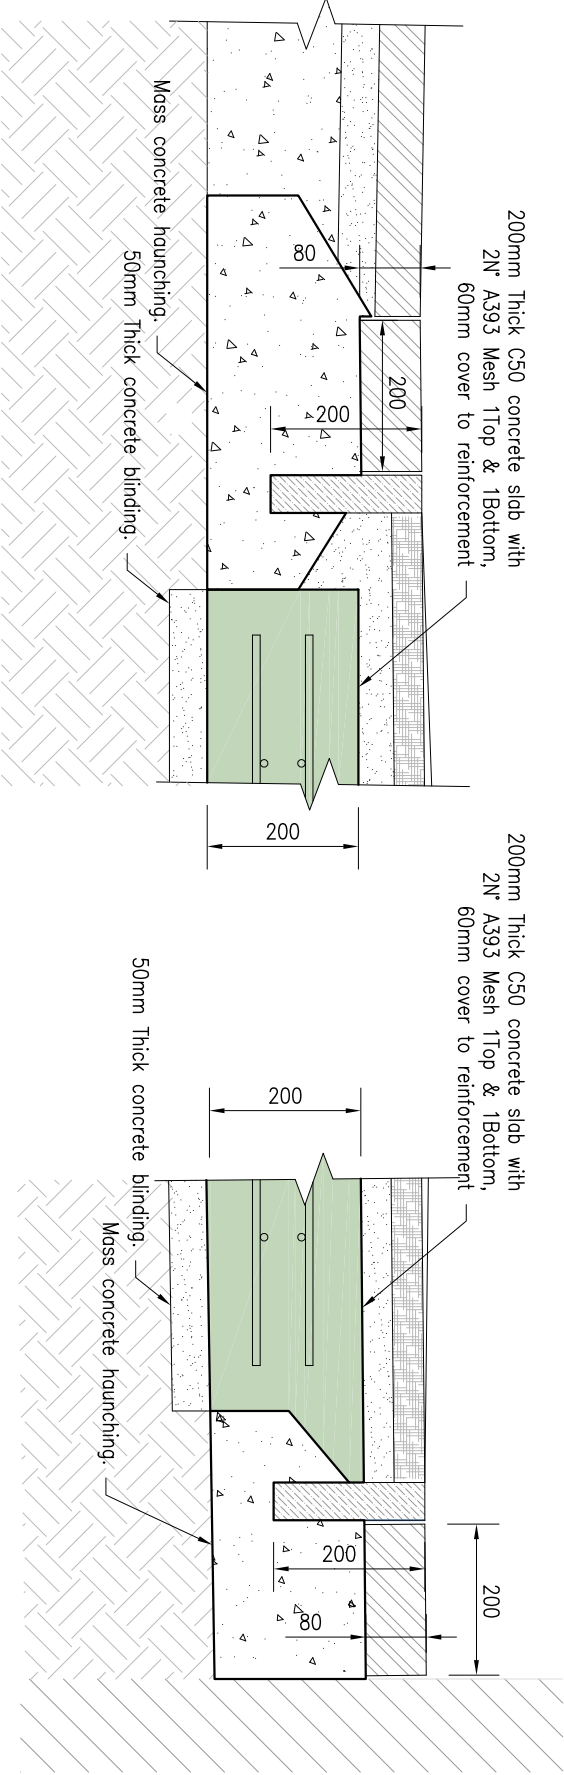


Detail A
(Scale 1:10)

Detail B
(Scale 1:10)

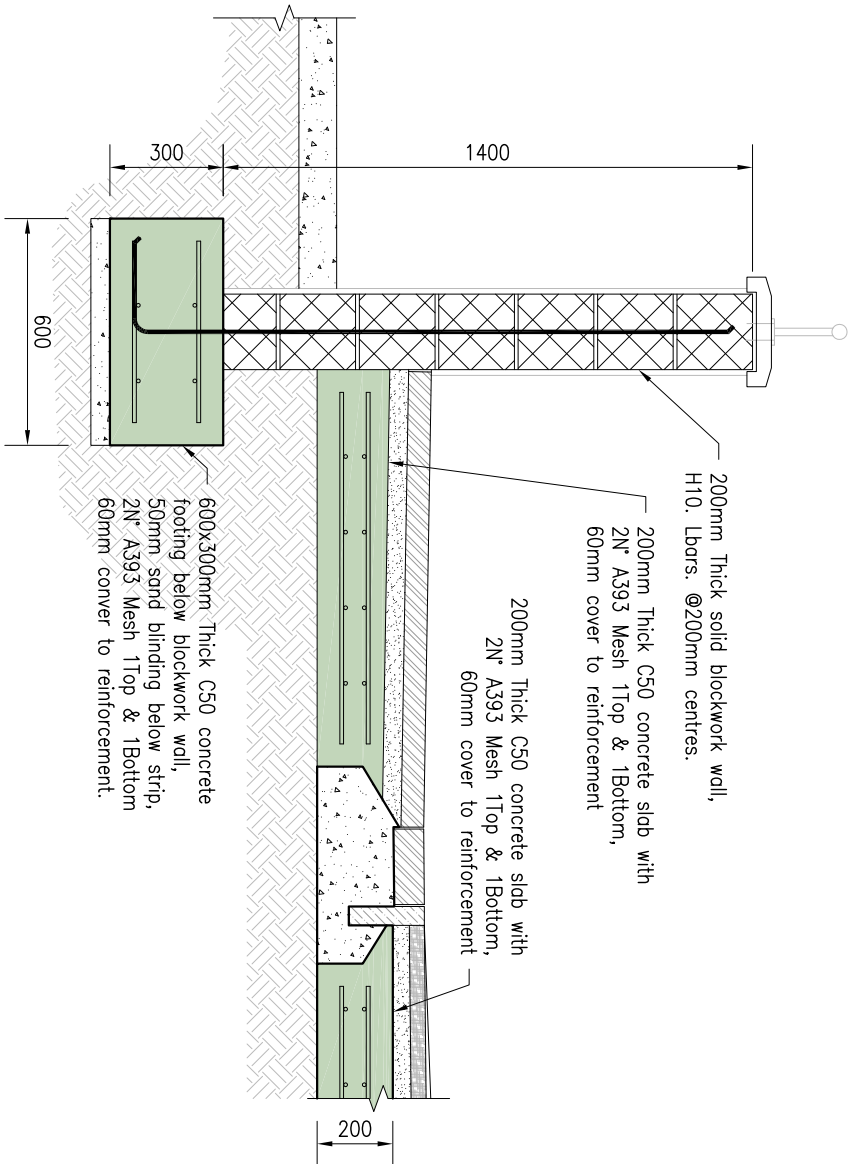

Section A-A
(Scale 1:20)

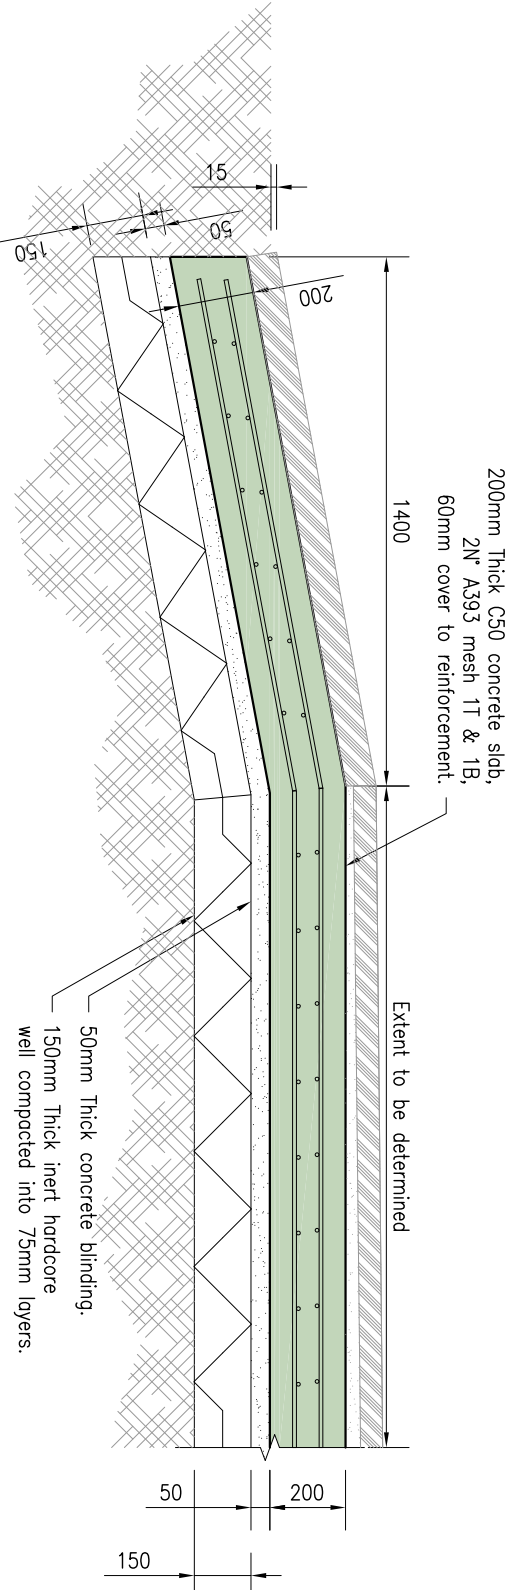

Section B-B
(Scale 1:20)

GJBS

**Catalan Bay Car Park
Proposed Playground**

**Proposed Play area
General Arrangement
Plan, sections & details**

Date	Scale	Drawn By
31.05.2013	1	A1
THIS DRAWING MUST BE READ		
with Dwg. No.		Engineer
and SCHEDULE Nos.		A. Harristson
Drawing Status		
For Approval		

Job. No. **13/ 498/B** Dwg. No. **/03**

