


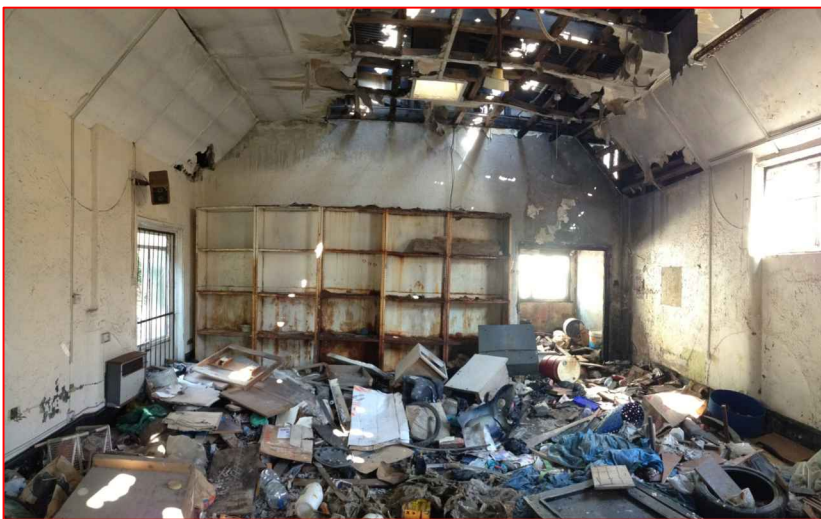

SECTION F-F




SECTION G-G




SECTION E-E



SECTION D-D

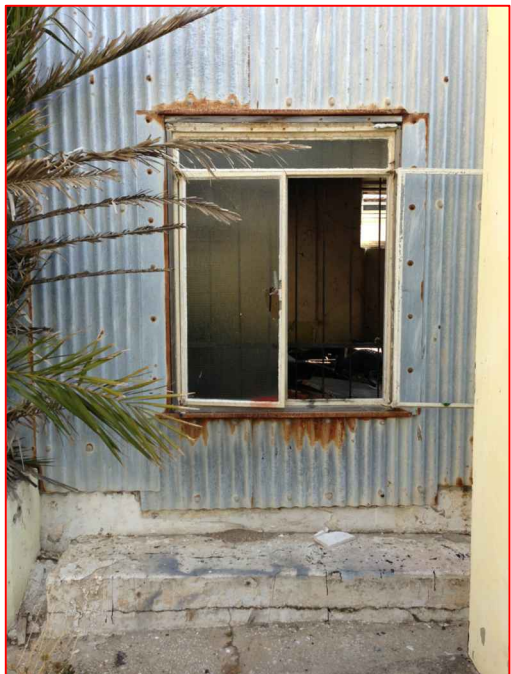

DETAIL 1

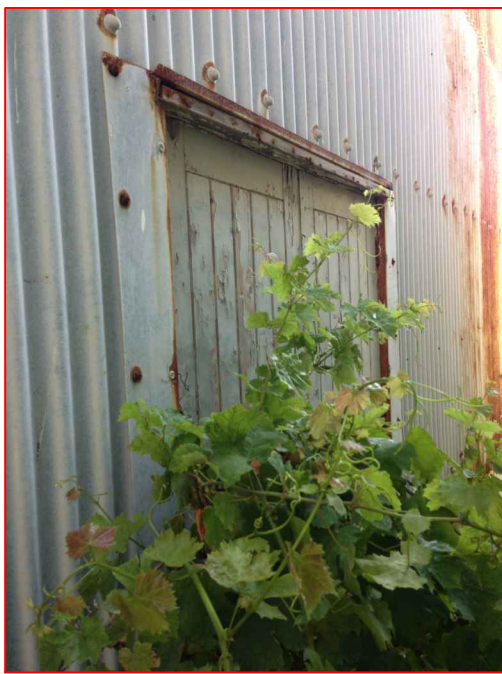

DETAIL 2



DETAIL 3



DETAIL 4




DETAIL 5


SECTION A-A
PHOTOS



SECTION B-B
PHOTOS

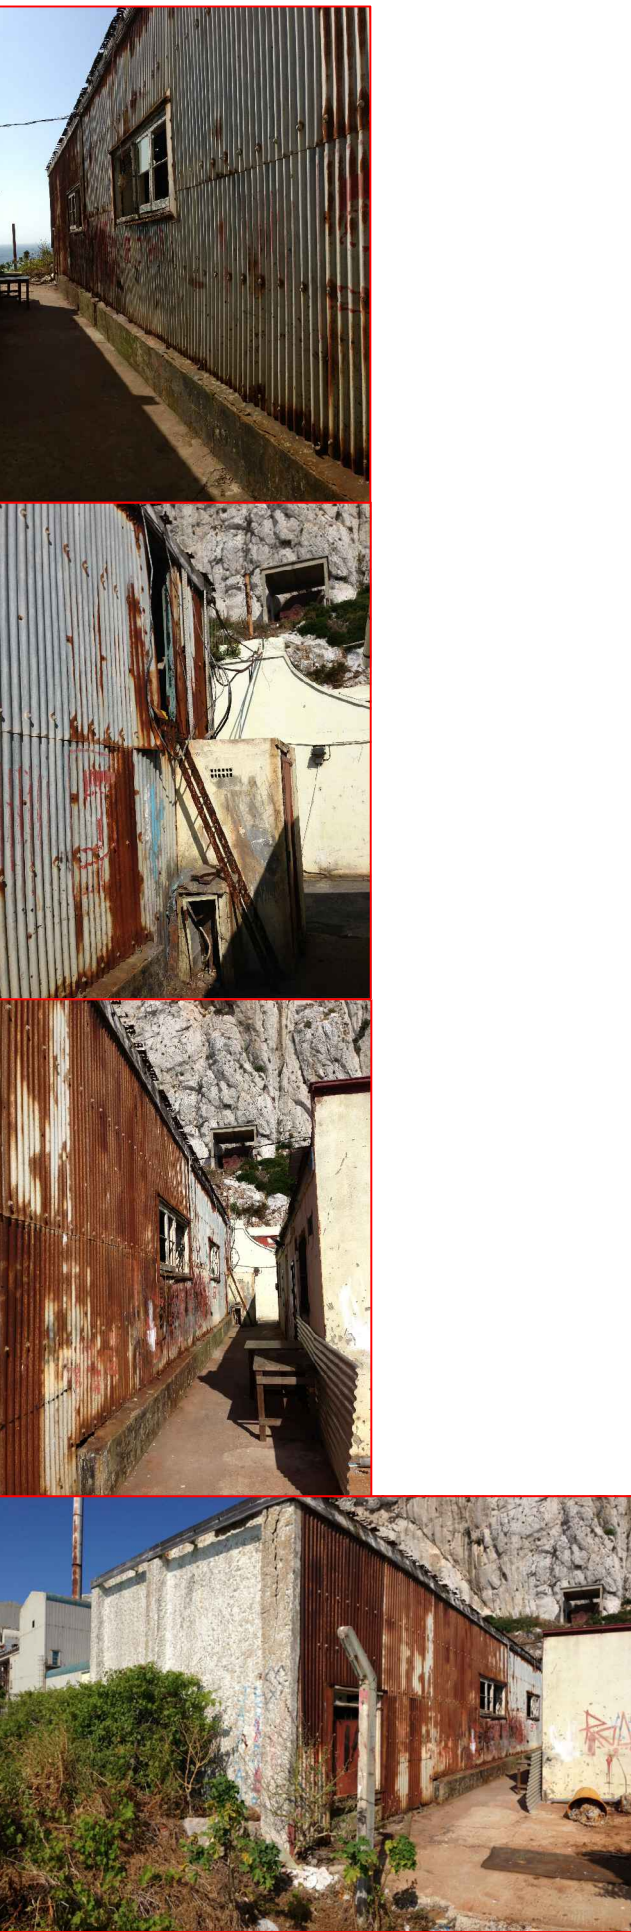

SECTION C-C
PHOTOS

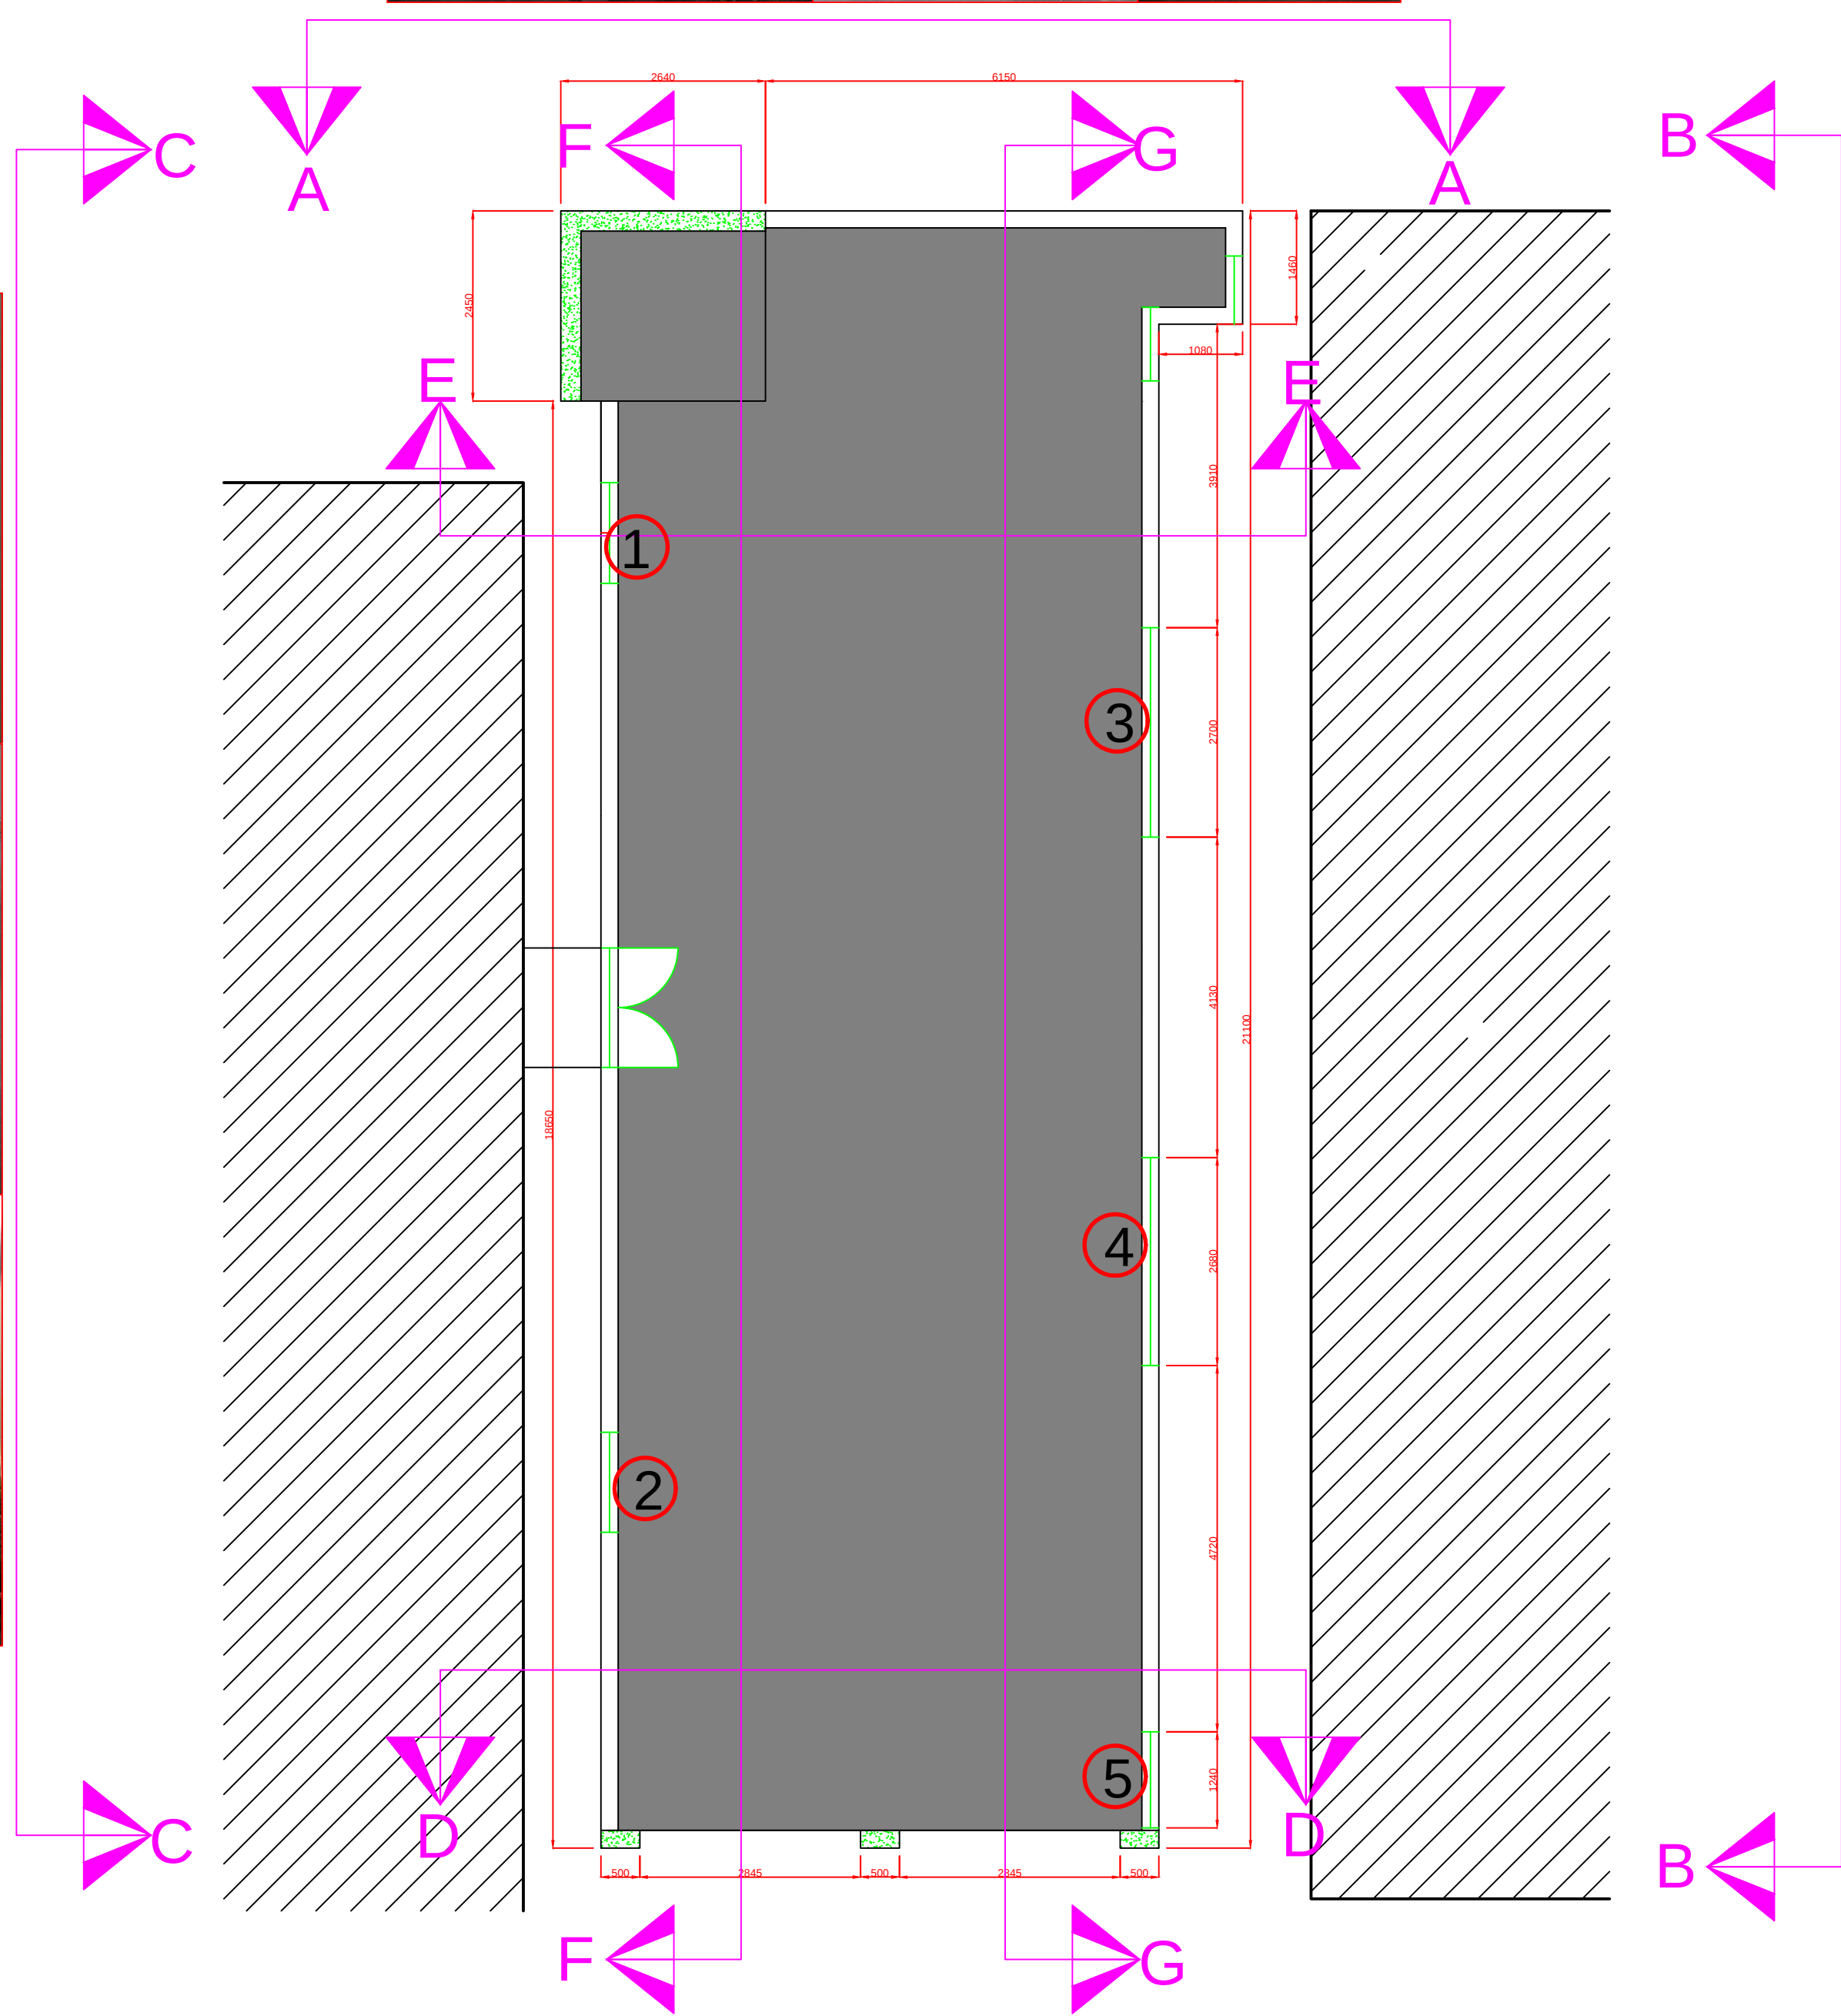

PROPOSED DEMOLITION PLAN

Scale 1:75

INDEX:

- SHADED BUILDINGS TO BE DEMOLISHED AND TO EXTEND 300mm BELOW GROUND LEVEL UNLESS OTHERWISE NOTED.
- EXISTING BUILDING TO REMAIN UNALTERED

GENERAL DEMOLITION NOTES:

- THE DEMOLITION IS TO BE CARRIED OUT IN SUCH A MANNER SO AS TO CAUSE AS LITTLE DUST, NOISE AND INCONVENIENCE TO THE GENERAL PUBLIC.
- THE CONTRACTOR HAS TO OBTAIN APPROVAL FROM THE NECESSARY STATUTORY AUTHORITIES PRIOR TO STARTING THE DEMOLITION WORKS ON SITE.
- CONTRACTOR TO ENSURE THAT THE NECESSARY DISCONNECTION CERTIFICATES HAVE BEEN OBTAINED.
- CONTRACTOR TO INSPECT DRAINS AND SERVICES AND PROTECT AS NECESSARY.
- CONTRACTOR TO AGREE EXTENT AND POSITION OF THE HOARDING WITH THE GOVERNMENT SUPERVISING OFFICER.
- ALL ASBESTOS WITHIN THE SITE TO BE REMOVED IN ACCORDANCE WITH THE APPROVED METHOD STATEMENT PRIOR TO COMMENCING THE DEMOLITION WORKS.
- THE DEMOLITION IS TO BE CARRIED OUT IN ACCORDANCE WITH THE APPROVED METHOD STATEMENT.
- GROUND SLABS TO BE BROKEN DOWN AND FOUNDATION TO BE REMOVED, UNLESS NOTED OTHERWISE BY GOVERNMENT SUPERVISING OFFICER.
- CONTRACTOR IS TO ENSURE HE IS CONVERSANT WITH THE PRE-TENDER HEALTH AND SAFETY PLAN AND HAS SUBMITTED THE NECESSARY RISK ASSESSMENTS AND METHOD STATEMENTS.
- WHERE VOIDS ARE TO BE FILLED WITH SELECTED DEMOLITION MATERIAL, THIS SHOULD BE CARRIED OUT IN LAYERS NOT EXCEEDING 200mm.
- THE CONTRACTOR IS TO TAKE SPECIAL CARE IN PROTECTING EXISTING EXTERNAL PAVED AREAS.
- DEBRIS IS TO BE DISPOSED OF FROM SITE TO AN APPROVED LOCATION.
- STEEL FRAME TO BE DISMANTLED AND DISPOSED OF, AS INSTRUCTED BY GOVERNMENT SUPERVISING OFFICER.
- ALL DIMENSIONS MUST BE CHECKED ON SITE AND NOT SCALED FROM THIS DRAWING.
- THIS DRAWING MUST BE READ IN CONJUNCTION WITH DRAWING No. 61 / 330

A	Date	Revision
 H.M Government of Gibraltar Technical Services Department Joshua Hassan House Secretary's Lane Gibraltar		
Client		
Job Title		
Demolition of existing structure for the proposed Motorcycle Club		
DRAWING TITLE		
DEMOLITION PLAN		
Scale		
As Shown		
Date	Drawn by	
01.07.2013	J.RUSSO & N.XERRI	
Drg. No.	169/29	Rev.